



REAR ELEVATION



Rev Amendments Date

Client Brandon Estates Ltd

Brandon Stadium, Speedway Lane

Drawing
Barwick
Brick
Date Purpose
June 21 Planning
Scale Drawing Size
1:100 @ A3

All written/scaled dimensions and floor areas are subject to verification by Contractor(s) on site
Project No. Drawing No. Revisio
343A08 110

This drawing and design are © Copyright Malcolm Payne Group Limited. No reproduction or alteration is permitted.


Malcolm Payne Group

Malcolm Payne Group Limited 174 Holliday Street, Birmingham, B1 1TJ Telephone: +44(0)121 843 3159 info@malcolmpaynegroup.co.uk www.malcolmpaynegroup.co.uk


SIDE ELEVATION





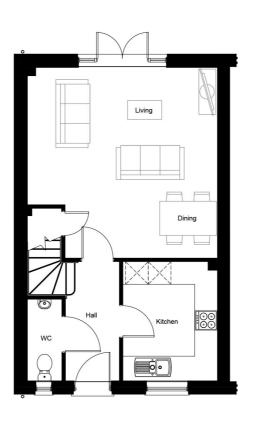

GROUND FLOOR

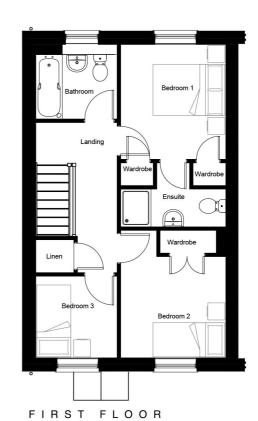

REAR ELEVATION

BRICK

BEAUFORT



Rev Amendments Date

Client Brandon Estates Ltd

Brandon Stadium, Speedway Lane

DrawingBeaufort

Brick
Date Purpose
June 21 Planning
Scale Drawing Size
1:100 @ A3

All written/scaled dimensions and floor areas are subject to verification by Contractor(s) on site.

Project No. Drawing No. Revision

343A08 111


This drawing and design are © Copyright Malcolm Payne Group Limited. No reproduction or alteration is permitted.




Malcolm Payne Group Limited 174 Holliday Street, Birmingham, B1 1TJ Telephone: +44(0)121 843 3159 Info@malcolmpaynegroup.co.uk www.malcolmpaynegroup.co.uk





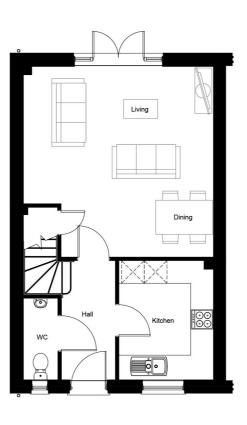

GROUND FLOOR

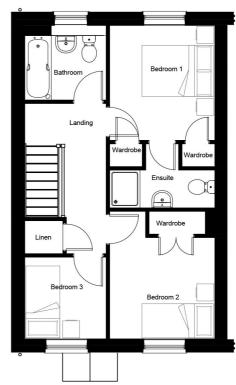

FIRST FLOOR



REAR ELEVATION

RENDER

BEAUFORT



Rev Amendments Date

Client Brandon Estates Ltd

Brandon Stadium, Speedway Lane

Drawing Beaufort

Render

Date Purpose
June 21 Planning
Scale Drawing Size
1:100 ® A3
All written/scaled dimensions and floor areas are subject to verification by Contractor(s) on site.

are subject to verification by Contractor(s) on sit


Project No. Drawing No. Revisi


343A08 112

This drawing and design are © Copyright Malcolm Payne Group Limited. No reproduction or alteration is permitted.

Malcolm Payne Group Malcolm Payne Group Limited



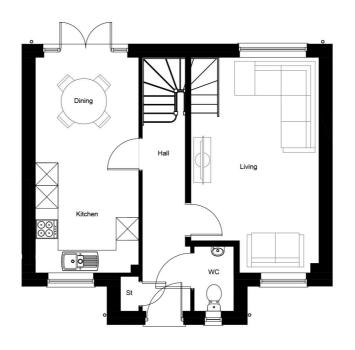


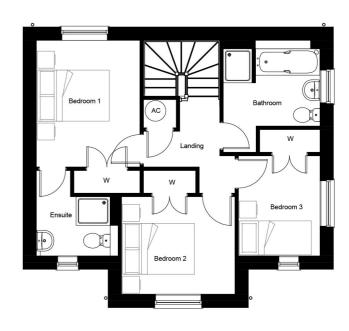


FRONT ELEVATION

GROUND FLOOR

FIRST FLOOR

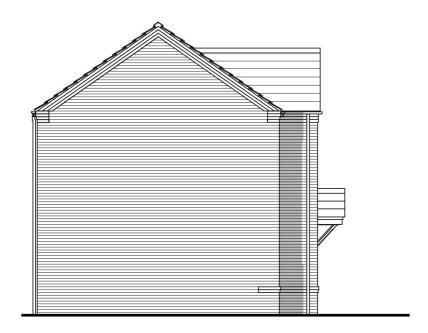



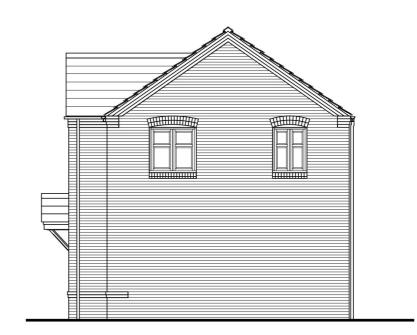

SIDE ELEVATION

REAR ELEVATION

SIDE ELEVATION



Client Brandon Estates Ltd

Brandon Stadium, Speedway Lane

Drawing CARLTON

Brick
Date
June 21
Scale
1:100 Purpose Planning All written/scaled dimensions and floor areas are subject to verification by Contractor(s) on site


Project No. 343A08 113

This drawing and design are © Copyright Malcolm Payne Group Limited. No reproduction or alteration is permitted.


Malcolm Payne Group Limited Telephone: +44(0)121 643 3159 info@malcolmpaynegroup.co.uk www.malcolmpaynegroup.co.uk






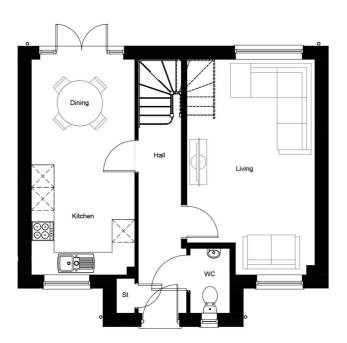

GROUND FLOOR

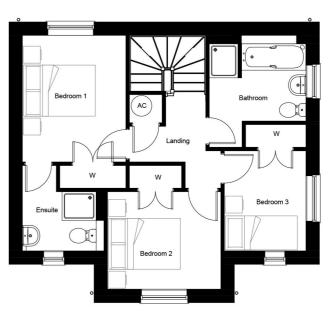


FIRST FLOOR

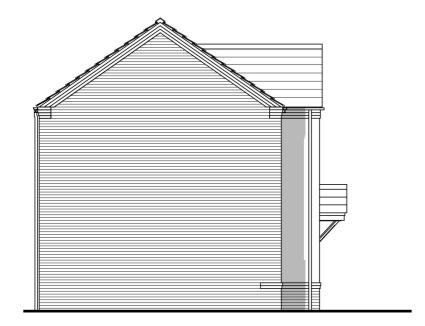

SIDE ELEVATION



REAR ELEVATION

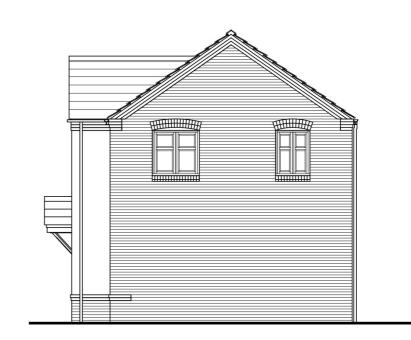

SIDE ELEVATION



ev	Amendments	Date
	- PAGE POR MANAGEMENT AND	25-25-22

Project Brandon Stadium, Speedway Lane

Drawing CARLTON Render

Date	Purpose	
June 21	Planning	
Scale	Drawing Size	
1:100	@ A3	
	d dimensions and floo rification by Contracto	
Project No.	Drawing No.	Revision


This drawing and design are © Copyright Malcolm Payne Group Limited. No reproduction or alteration is permitted.

Malcoln Payne Group Malcolm Payne Group Limited
174 Holliday Street, Birmingham, B1 1TJ
Telephone: +44(0)121 843 3159
Info@malcolmpaynegroup.co.uk
www.malcolmpaynegroup.co.uk


RENDER





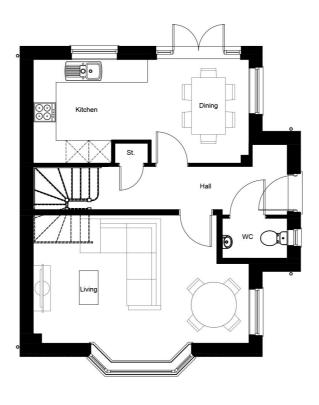


GROUND FLOOR

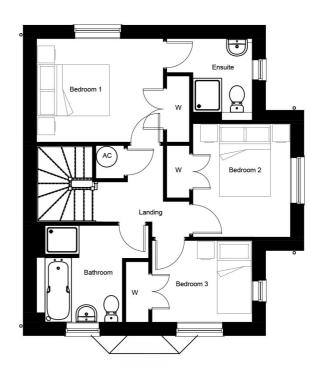

FIRST FLOOR



SIDE ELEVATION

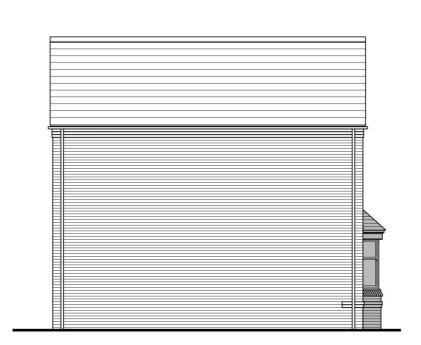

REAR ELEVATION



SIDE ELEVATION



Rev	Amendments	Date
_		

Brandon Stadium, Speedway Lane


Drawing
Cofton
Brick
Date
June 21
Scale
1:100 All written/scaled dimensions and floor areas are subject to verification by Contractor(s) on site

Project No. 343A08 115


This drawing and design are © Copyright Malcolm Payne Group Limited. No reproduction or alteration is permitted.





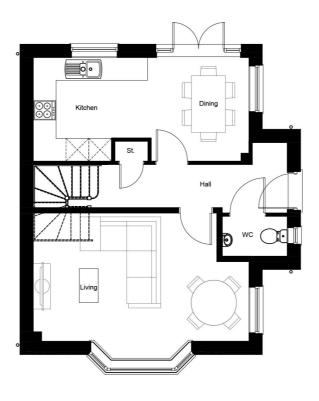

GROUND FLOOR

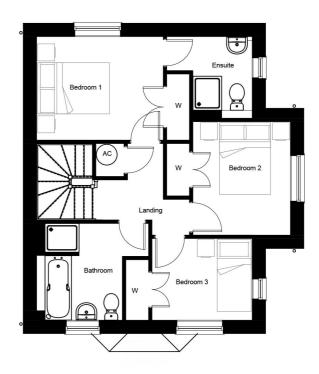

FIRST FLOOR



SIDE ELEVATION



REAR ELEVATION



SIDE ELEVATION



Rev Amendments Date	Rev	Amendments	Date
---------------------	-----	------------	------

Brandon Stadium, Speedway Lane


Drawing Cofton Render Date June 21 Scale 1:100 All written/scaled dimensions and floor areas are subject to verification by Contractor(s) on site.


Project No. Drawing No. Revision 343A08 116

This drawing and design are © Copyright Malcolm Payne Group Limited. No reproduction or alteration is permitted.

Malcolm Payne Group Limited Telephone: +44(0)121 643 3159 info@malcolmpaynegroup.co.uk www.malcolmpaynegroup.co.uk



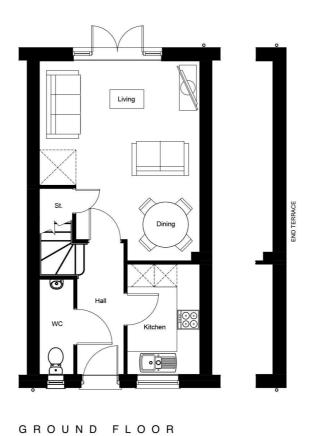

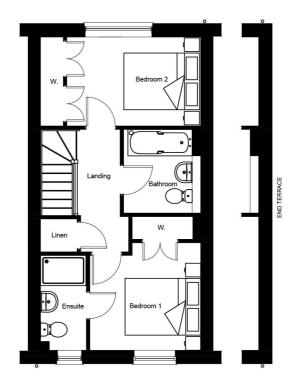

FIRST FLOOR



SIDE ELEVATION

REAR ELEVATION

Re	ev Amendments	Date
A	Mid/End Terrace Elevation Notes Added	01.07.21

Client Brandon Estates Ltd

Brandon Stadium, Speedway Lane

Drawing
Crawford
Brick
Date
June 21
Scale
1:100

All written/scaled dimensions and floor areas are subject to verification by Contractor(s) on site
Project No. Drawing No. Revisio


343A08


This drawing and design are © Copyright Malcolm Payne Group Limited. No reproduction or alteration is permitted.



Telephone: +44(0)121 643 3159 info@malcolmpaynegroup.co.uk www.malcolmpaynegroup.co.uk



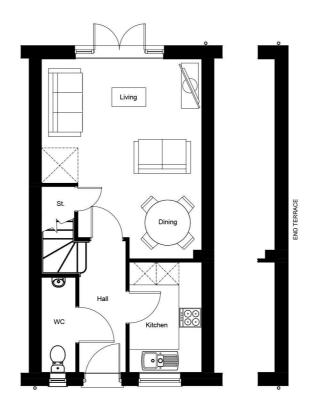

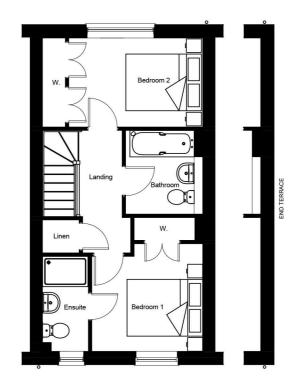

GROUND FLOOR FIRST FLOOR



SIDE ELEVATION

REAR ELEVATION

SCALE BAR

0m 1m 2m 3m 4m

Rev	Amendments	Date
A	Mid/End Terrace Elevation Notes Added	01.07.21

Client Brandon Estates Ltd

Brandon Stadium, Speedway Lane

Drawing
Crawford
Render
Date Purpose
June 21 Planning
Scale Drawing Size
1:100 @ A3
All written/scaled dimensions and floor areas are subject to verification by Contractor(s) on site.

Project No. Drawing No. Revision 343A08 118 A

This drawing and design are © Copyright Malcolm Payne Group Limited. No reproduction or alteration is permitted.



Malcolm Payne Group Limited

174 Holliday Street, Birmingham, B1 1TJ

Telephone: +44(0)121 643 3159

info@malcolmpaynegroup.co.uk
www.malcolmpaynegroup.co.uk



FRONT ELEVATION

SIDE ELEVATION



FIRST FLOOR • ò

GROUND FLOOR

BRICK

FREEMONT




Malcolm Payne Group Limited


Telephone: +44(0)121 643 3159 info@malcolmpaynegroup.co.uk www.malcolmpaynegroup.co.uk





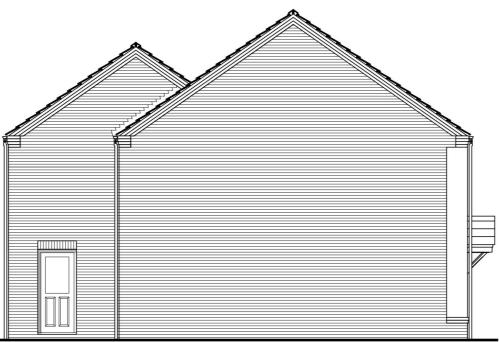

SIDE ELEVATION

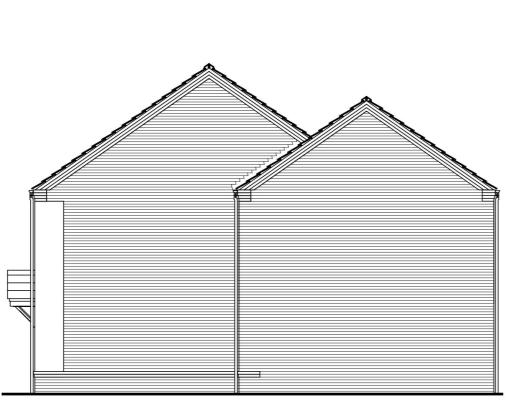

REAR ELEVATION


SIDE ELEVATION

RENDER


FREEMONT



FIRST FLOOR

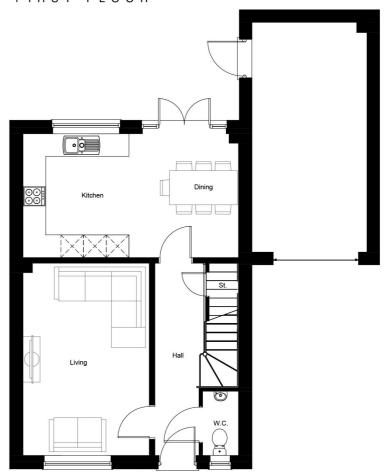

GROUND FLOOR

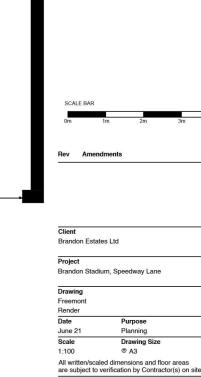

This drawing and design are © Copyright Malcolm Payne Group Limited. No reproduction or alteration is permitted.

120

Purpose Planning




343A08


Malcolm Payne Group Limited Telephone: +44(0)121 643 3159 info@malcolmpaynegroup.co.uk www.malcolmpaynegroup.co.uk





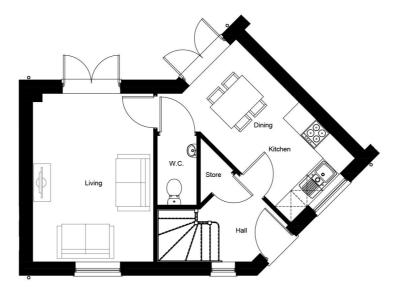


GROUND FLOOR

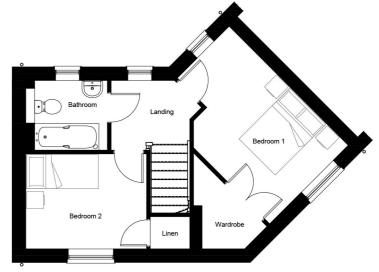

FIRST FLOOR



SIDE ELEVATION REAR ELEVATION

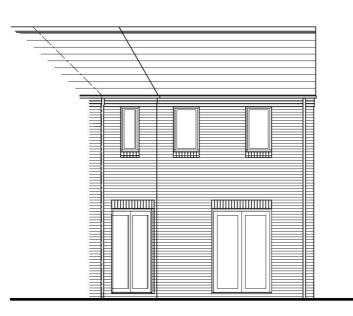





Client Brandon Estates Ltd

Brandon Stadium, Speedway Lane

Drawing
Montague
Brick
Date
June 21
Scale
1:100


All written/scaled dimensions and floor areas are subject to verification by Contractor(s) on site
Project No. Drawing No. Revisio 343A08 121

This drawing and design are © Copyright Malcolm Payne Group Limited. No reproduction or alteration is permitted.


Malcolm Payne Group Limited





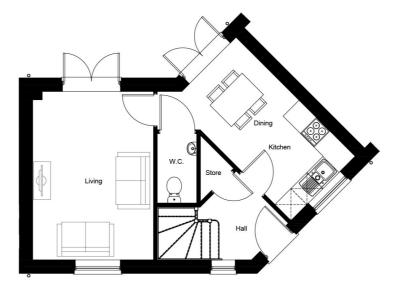

GROUND FLOOR

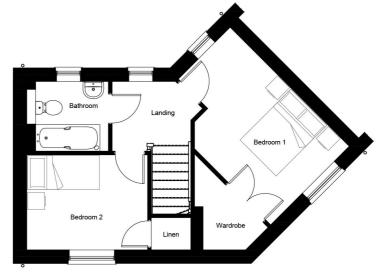





FIRST FLOOR

SIDE ELEVATION



Client Brandon Estates Ltd

Brandon Stadium, Speedway Lane

Drawing
Montague
Render
Date
June 21
Scale
1:100 All written/scaled dimensions and floor areas are subject to verification by Contractor(s) on site
Project No. Drawing No. Revisio

122 This drawing and design are © Copyright Malcolm Payne Group Limited. No reproduction or alteration is permitted.

343A08


Malcolm Payne Group Limited

Telephone: +44(0)121 643 3159 info@malcolmpaynegroup.co.uk www.malcolmpaynegroup.co.uk


SIDE ELEVATION





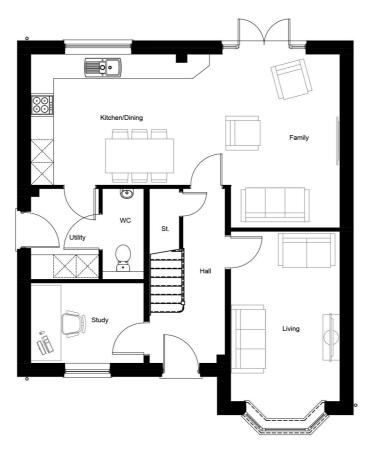

GROUND FLOOR

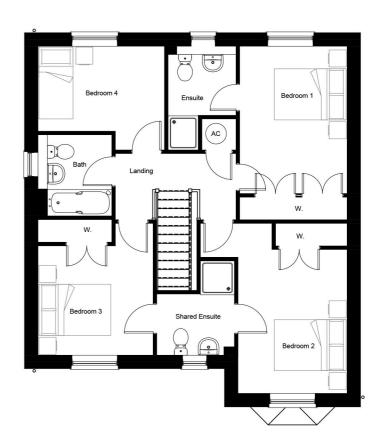

FIRST FLOOR



REAR ELEVATION

SIDE ELEVATION

Client Brandon Estates Ltd

Brandon Stadium, Speedway Lane

Scale 1:100 Drawing Size

@ A3

All written/scaled dimensions and floor areas are subject to verification by Contractor(s) on site.


Project No. Drawing No. Revision

343A08 123

Telephone: +44(0)121 643 3159 info@malcolmpaynegroup.co.uk www.malcolmpaynegroup.co.uk Architecture | Design | Conservation






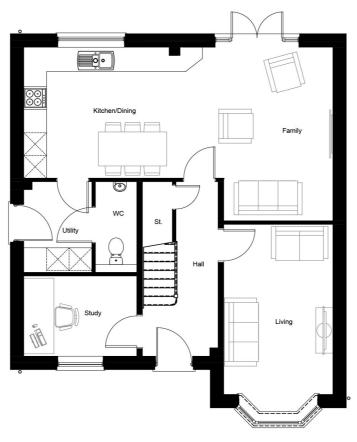

GROUND FLOOR



FIRST FLOOR

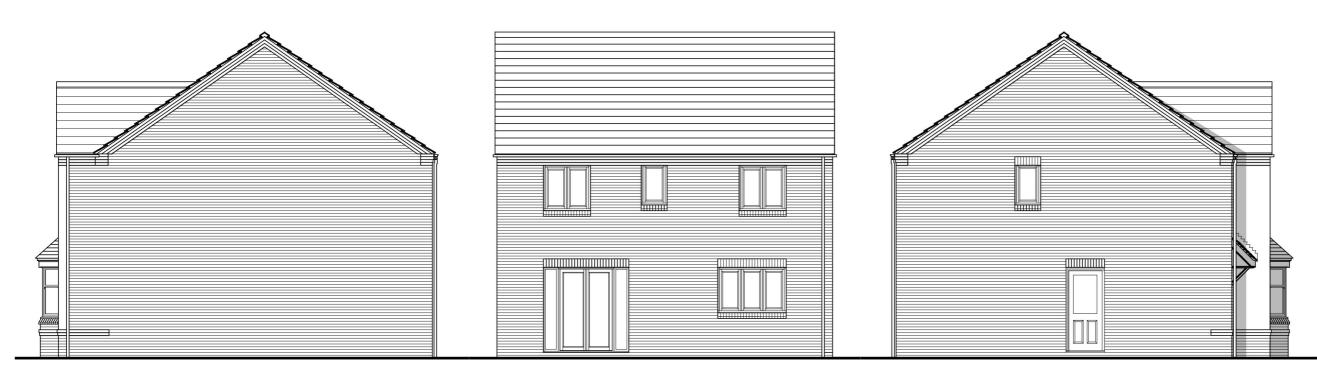

REAR ELEVATION

SIDE ELEVATION

Client
Brandon Estates Ltd

Project
Brandon Stadium, Speedway Lane

Drawing
Olton
Render
Date Purpose
June 21 Planning
Scale Drawing Size
1:100 © A3
All written/scaled dimensions and floor areas are subject to verification by Contractor(s) on site.
Project No. Drawing No. Revision

This drawing and design are © Copyright Malcolm Payne

Malcolm Payne Group

343A08 124


Malcolm Payne Group Limited
174 Holliday Street, Birmingham, B1 1TJ
Telephone: +44(0)121 643 3159
Info@malcolmpaynegroup.co.uk
www.malcolmpaynegroup.co.uk

Architecture | Design | Conservation


RENDER





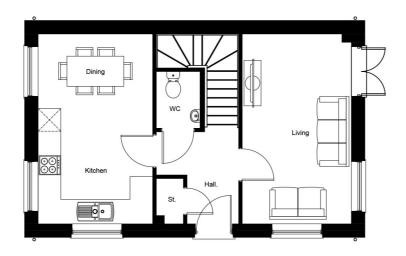


GROUND FLOOR

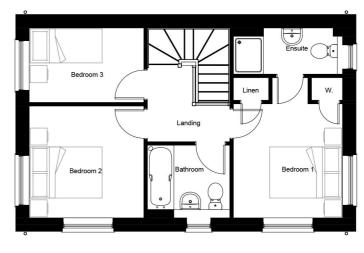

FIRST FLOOR




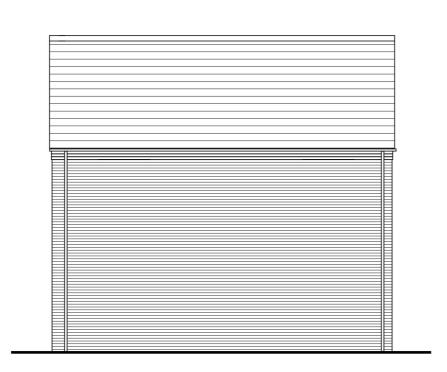

REAR ELEVATION



SIDE ELEVATION

 

Amendments Date

Client Brandon Estates Ltd

Project
Brandon Stadium, Speedway Lane

Drawing

Brick

Date Purpose
June 21 Planning

Scale Drawing Size
1:100 @ A3

All written/scaled dimensions and floor areas

All written/scaled dimensions and floor areas are subject to verification by Contractor(s) on site

Project No. Drawing No. Revision 343A08 125


This drawing and design are © Copyright Malcolm Payne Group Limited. No reproduction or alteration is permitted.

Malcoln Payne Group Malcolm Payne Group Limited


174 Holliday Street, Birmingham, B1 1TJ
Telephone: +44(0)121 643 3159
info@maicolmpaynegroup.co.uk
www.maicolmpaynegroup.co.uk





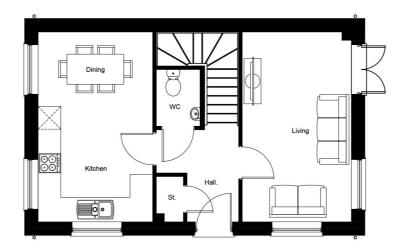




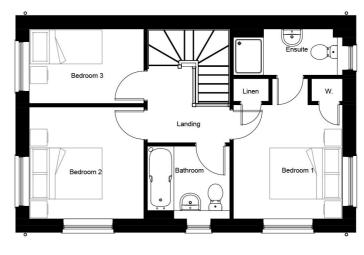

FIRST FLOOR



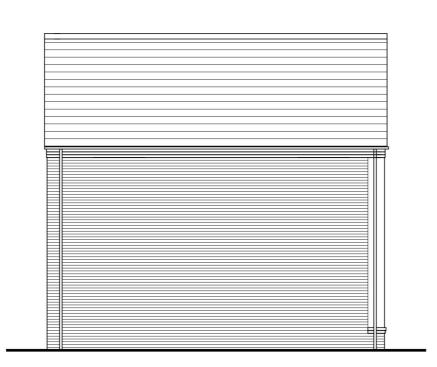

REAR ELEVATION



SIDE ELEVATION



Client Brandon Estates Ltd

Brandon Stadium, Speedway Lane

Render
Date
June 21
Scale
1:100 All written/scaled dimensions and floor areas are subject to verification by Contractor(s) on site


126 This drawing and design are © Copyright Malcolm Payne Group Limited. No reproduction or alteration is permitted.

343A08


Telephone: +44(0)121 643 3159 info@malcolmpaynegroup.co.uk www.malcolmpaynegroup.co.uk





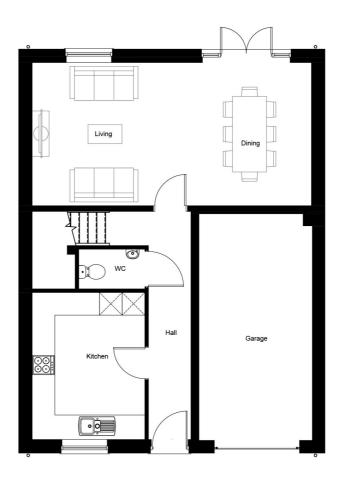

GROUND FLOOR

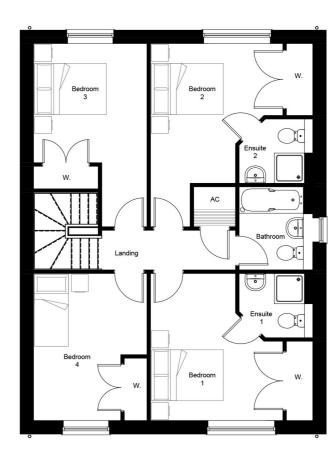

FIRST FLOOR



REAR ELEVATION

SIDE ELEVATION



v Amendments Date

Client Brandon Estates Ltd

Brandon Stadium, Speedway Lane

Drawing
Tansley
Brick
Date
June 21
Scale
1:100

te Purpose
ne 21 Planning
ale Drawing Size
00 © A3
written/scaled dimensions and floor areas

All written/scaled dimensions and floor areas are subject to verification by Contractor(s) on site
Project No. Drawing No. Revision

343A08 127

This drawing and design are © Copyright Malcolm Payne Group Limited. No reproduction or alteration is permitted.



Malcolm Payne Group Limited


174 Holliday Street, Birmingham, 81 1TJ

Telephone: +44(0)121 643 3159


info@malcolmpaynegroup.co.uk
www.malcolmpaynegroup.co.uk






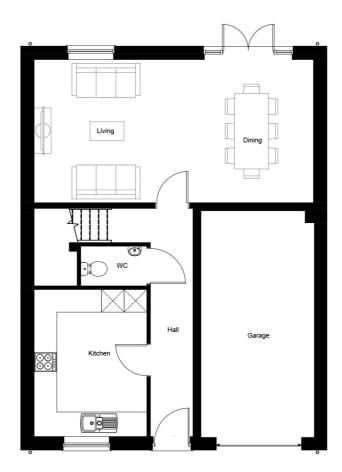

GROUND FLOOR

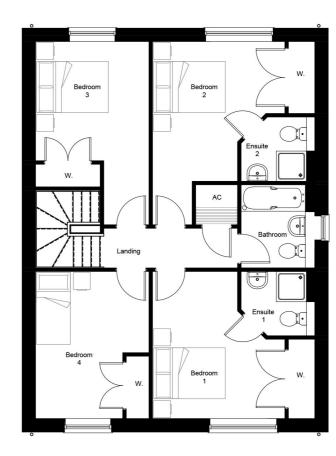

FIRST FLOOR

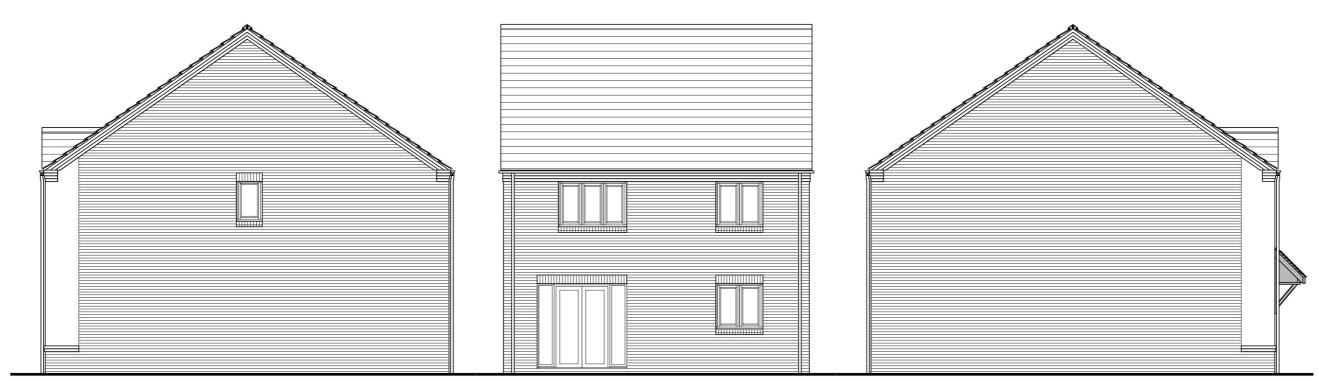

REAR ELEVATION

SIDE ELEVATION



Client Brandon Estates Ltd

Brandon Stadium, Speedway Lane

Drawing
Tansley
Render
Date
June 21
Scale
1:100 Purpose Planning

All written/scaled dimensions and floor areas are subject to verification by Contractor(s) on site
Project No. Drawing No. Revisi


343A08 128

This drawing and design are © Copyright Malcolm Payne Group Limited. No reproduction or alteration is permitted.

Malcolm Payne Group Limited

Telephone: +44(0)121 643 3159 info@malcolmpaynegroup.co.uk www.malcolmpaynegroup.co.uk

RENDER

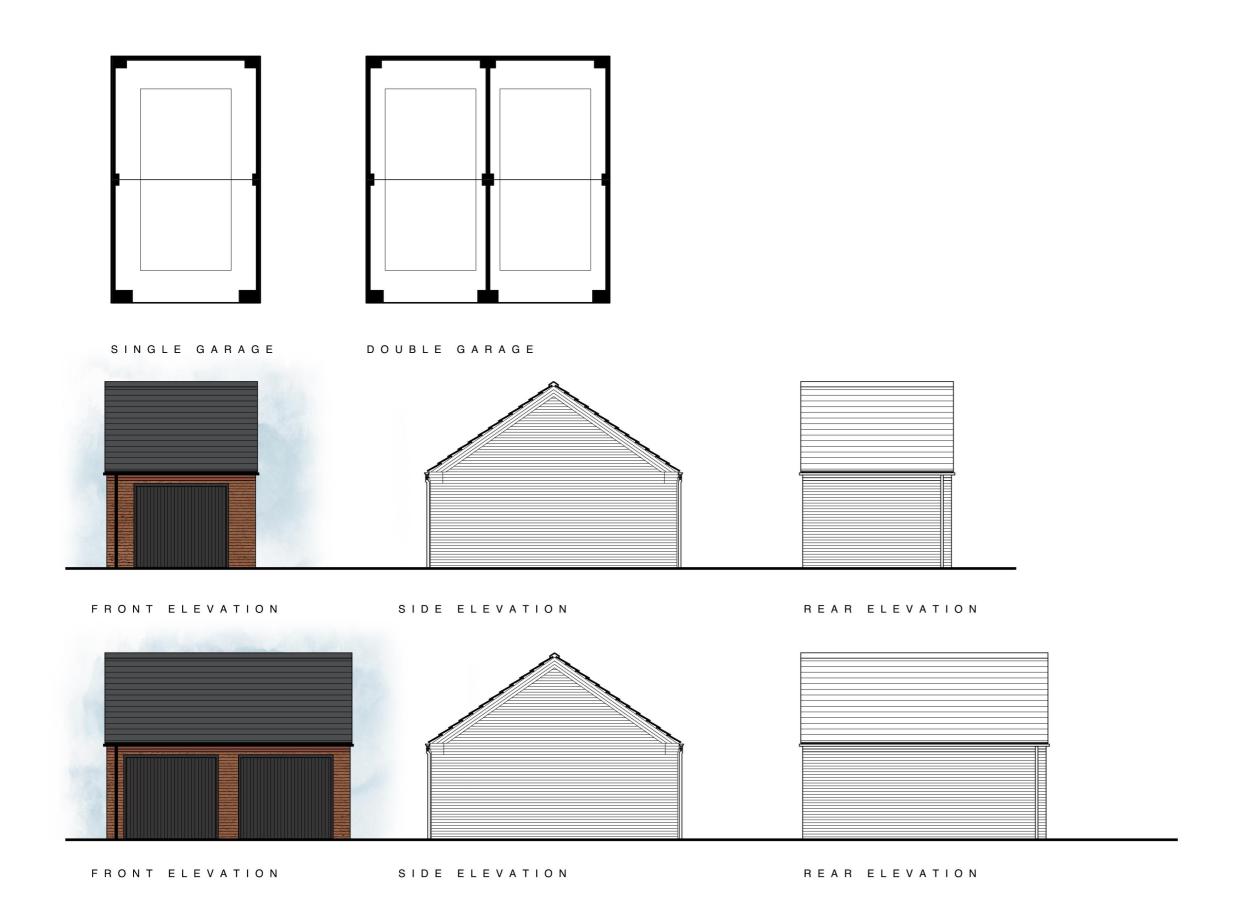



Brandon Stadium, Speedway Lane

Drawing
Garage
Brick
Date
June 21
Scale
1:100 Purpose Planning

All written/scaled dimensions and floor areas are subject to verification by Contractor(s) on site.

Project No. Drawing No. Revision

343A08 129 This drawing and design are © Copyright Malcolm Payne Group Limited. No reproduction or alteration is permitted.

Malcolm Payne Group Limited Telephone: +44(0)121 643 3159 info@malcolmpaynegroup.co.uk www.malcolmpaynegroup.co.uk

Architecture | Design | Conservation