



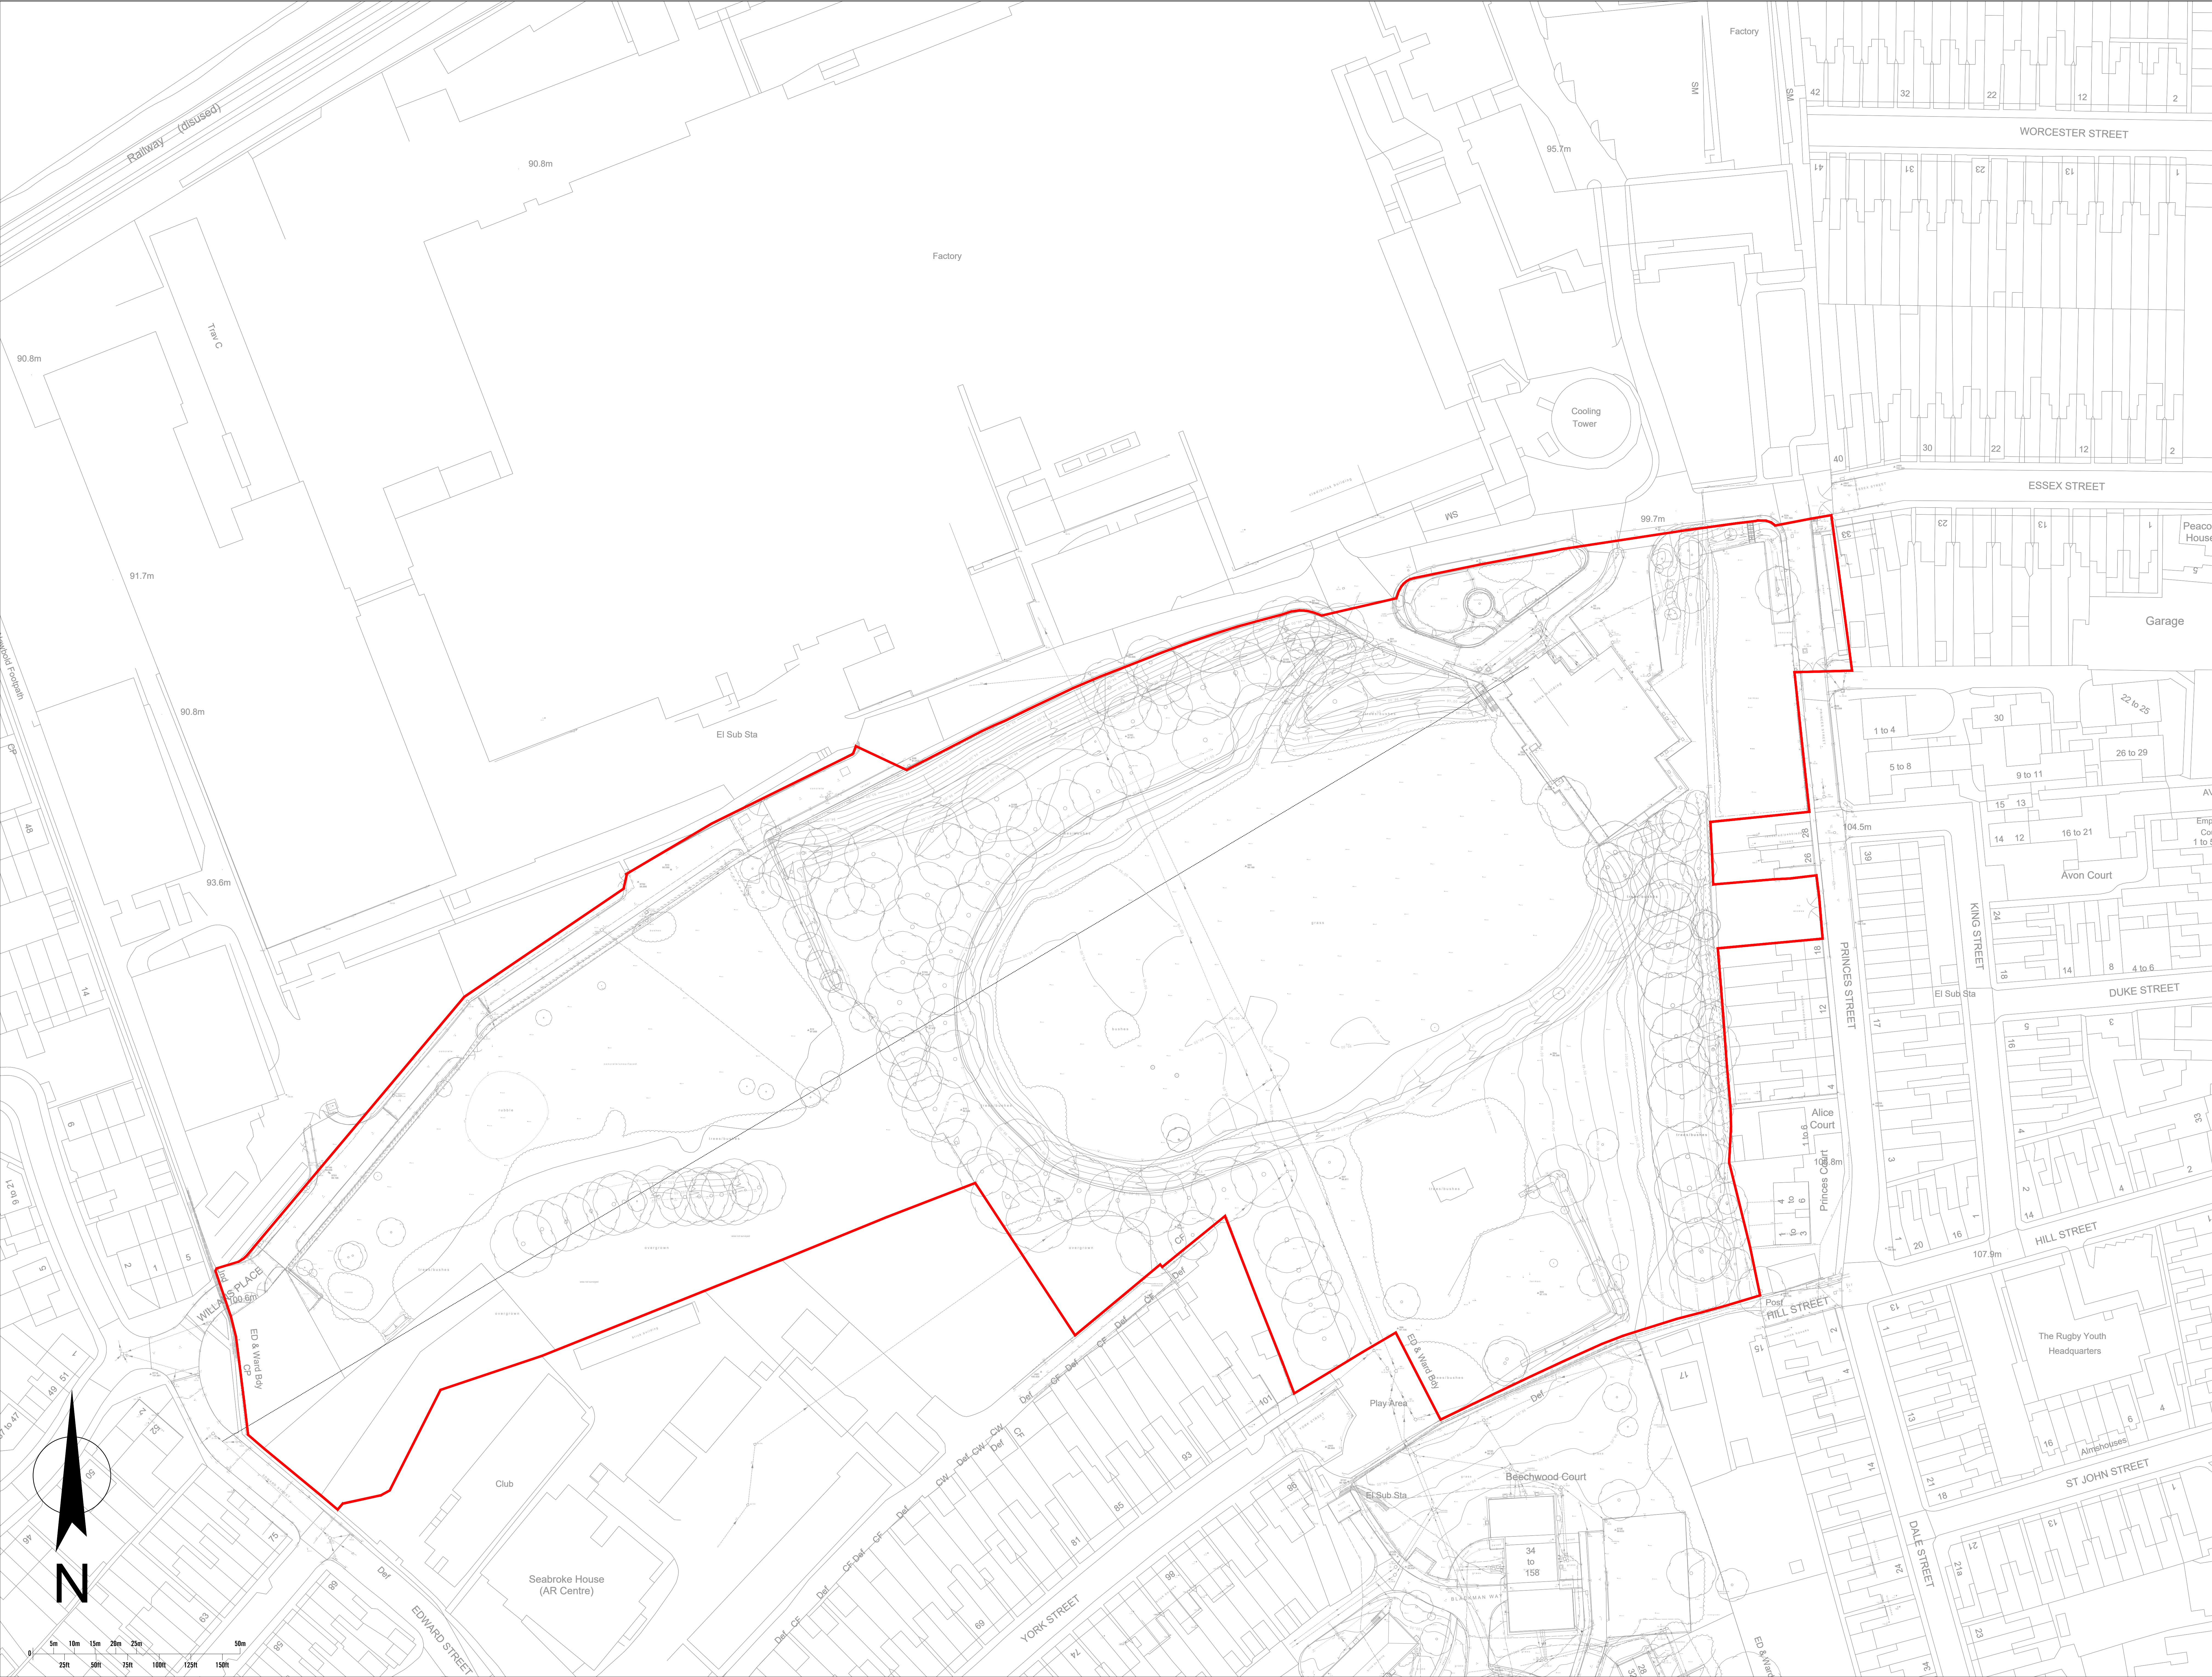

This line should measure 80mm when printed correctly
This drawing is the copyright of Roberts Limbrick Ltd and should not be reproduced in whole or in part or used in any manner whatsoever without their written permission.
Permission is granted to scale from this drawing for the purposes of Local Planning Authority approval only. For all other purposes do not scale from this drawing
Responsibility is not accepted for errors made by others in scaling from this drawing. Use only figured dimensions and report any discrepancies or omissions to the Architect immediately.

Rev	Date	By	Chk	Description
C01	29.01.2024	RHC	RHC	First Issue

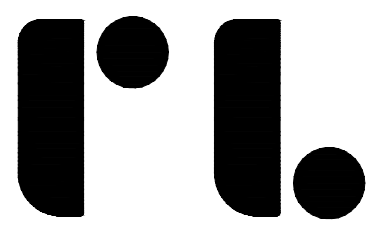

Roberts Limbrick
03333 405 500
mail@robertslimbrick.com
robertslimbrick.com
Registered Office (England No: 04655829)

Project Name
RESIDENTIAL DEVELOPMENT
LAND NORTH OF ROUNDS GARDEN
RUGBY

Client Name
ST. MODWEN HOMES
-

Drawing Title
EXISTING SITE PLAN
-

Scale 1/500 • A0	Project No. 10689
Status A3	Purpose Of Issue Issued for Planning
Project Org Tot Level Form Role	
R9112 • RLA• 23 • XX • DR • A	
Number 3001	Revision C01