




Front Elevation

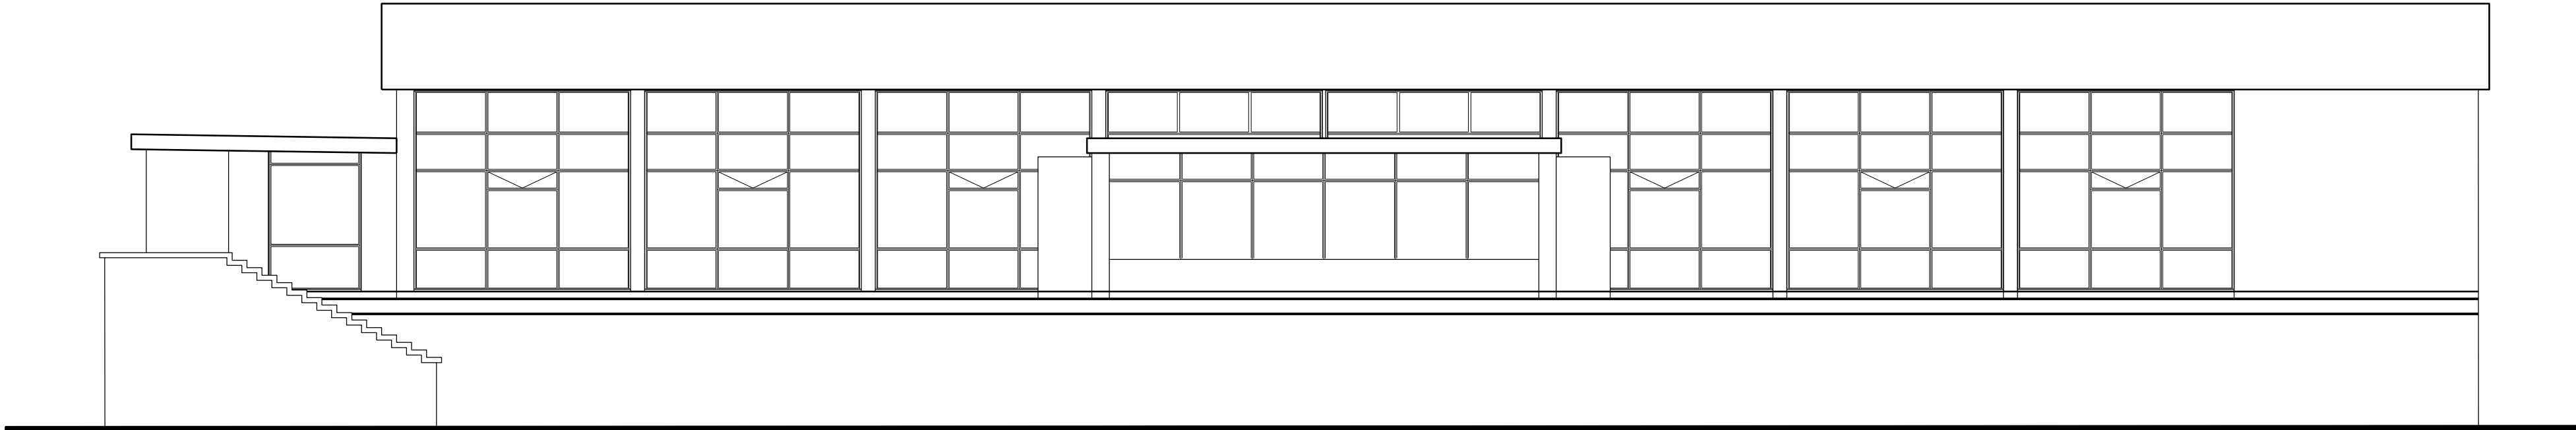



Side Elevation

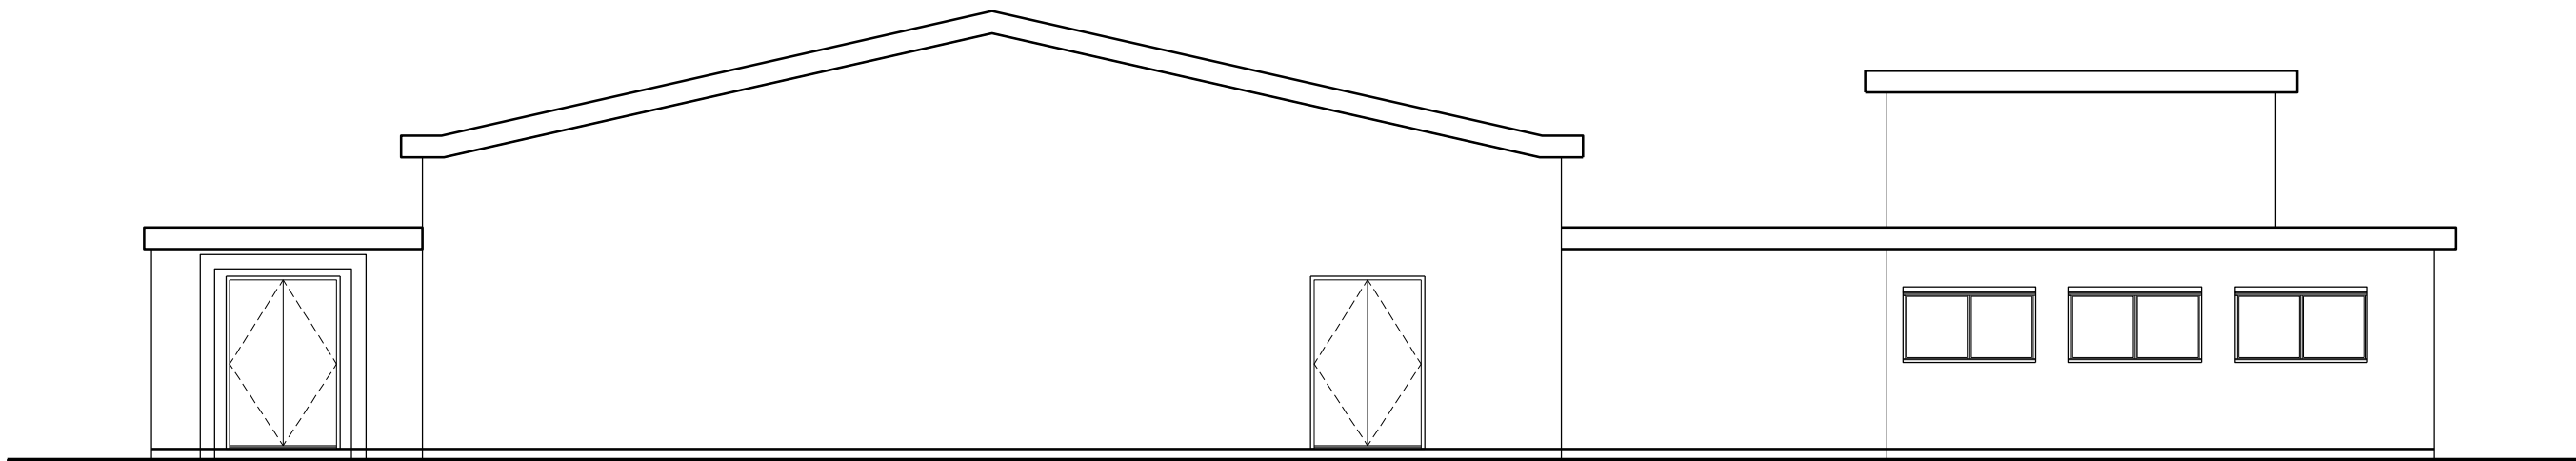

Rear Elevation

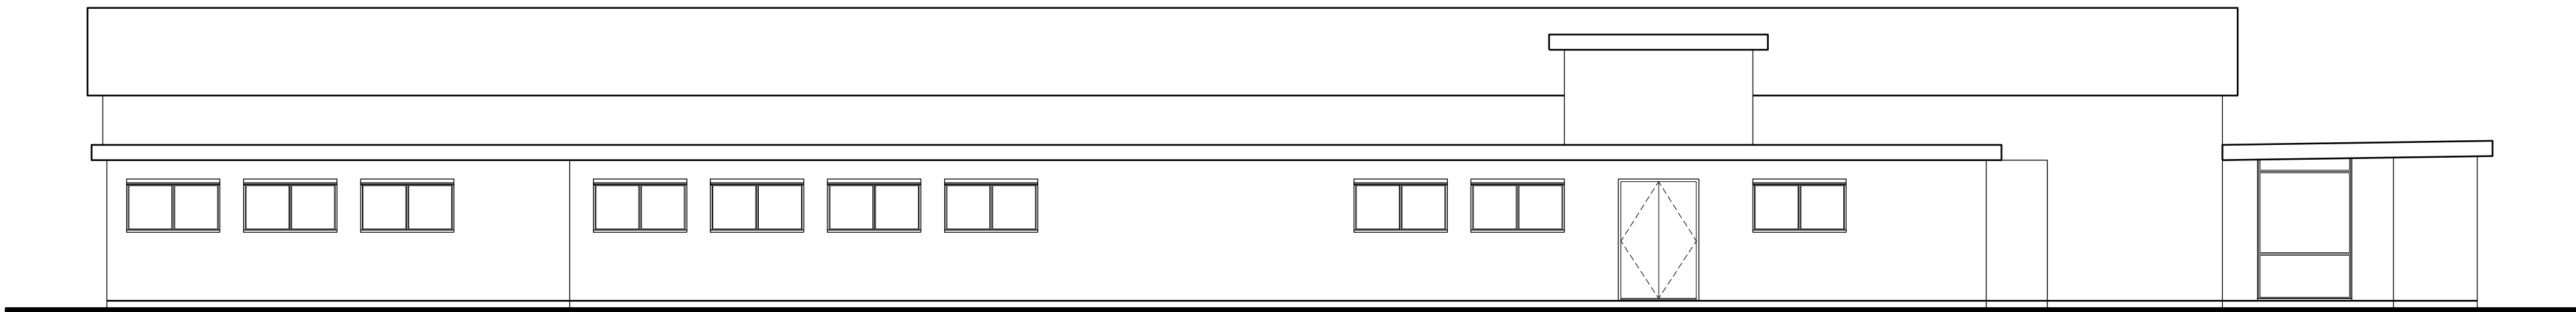

Side Elevation

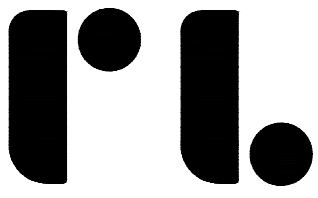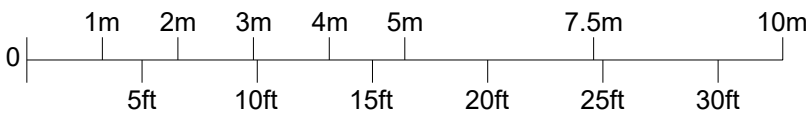

Roberts Limbrick

03333 405 500
mail@robertslimbrick.com
robertslimbrick.com

Registered Office: England No. 09656029

Project Name

RESIDENTIAL DEVELOPMENT
LAND NORTH of ROUNDS
GARDENS, RUGBY

Client Name

ST. MODWEN HOMES
-
-

Drawing Title

EXISTING PAVILION
ELEVATIONS
-

Scale

1/100 • A1

Project No.

10689

Status

A3

Purpose Of Issue

Issued for Planning

Project	Org	Vol	Level	Form	Role
R9112	• RLA	• 23	• XX	• DR	• A

Number

3040

Revision

C01