



SECTION A-A
Datum: 91000



SECTION A-A CONTINUED
Datum: 91000




SECTION B-B
Datum: 95000




SECTION C-C
Datum: 96000



SECTION D-D
Datum: 96000

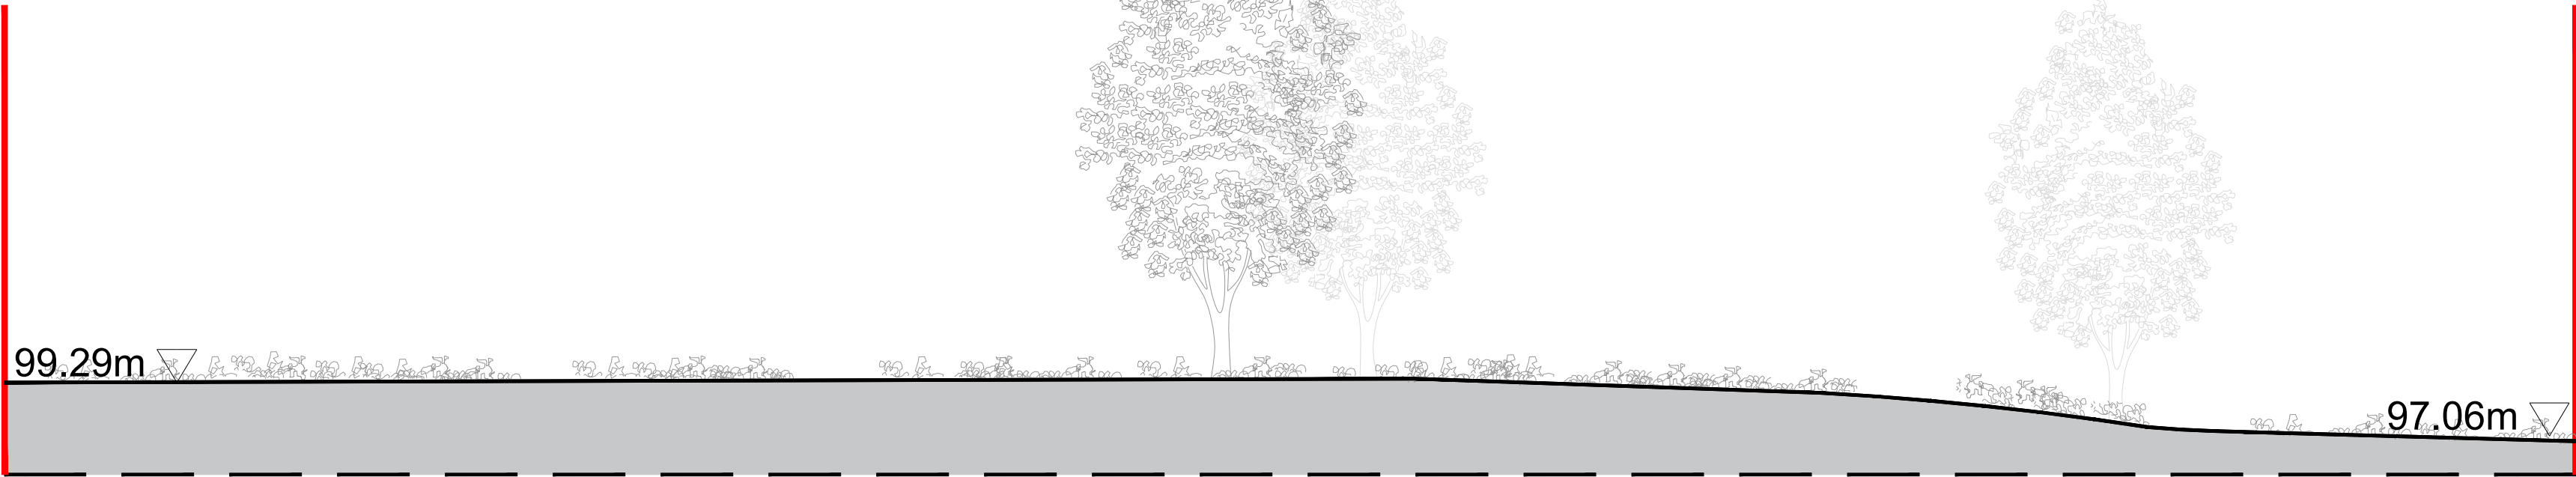

SECTION E-E
Datum: 96000

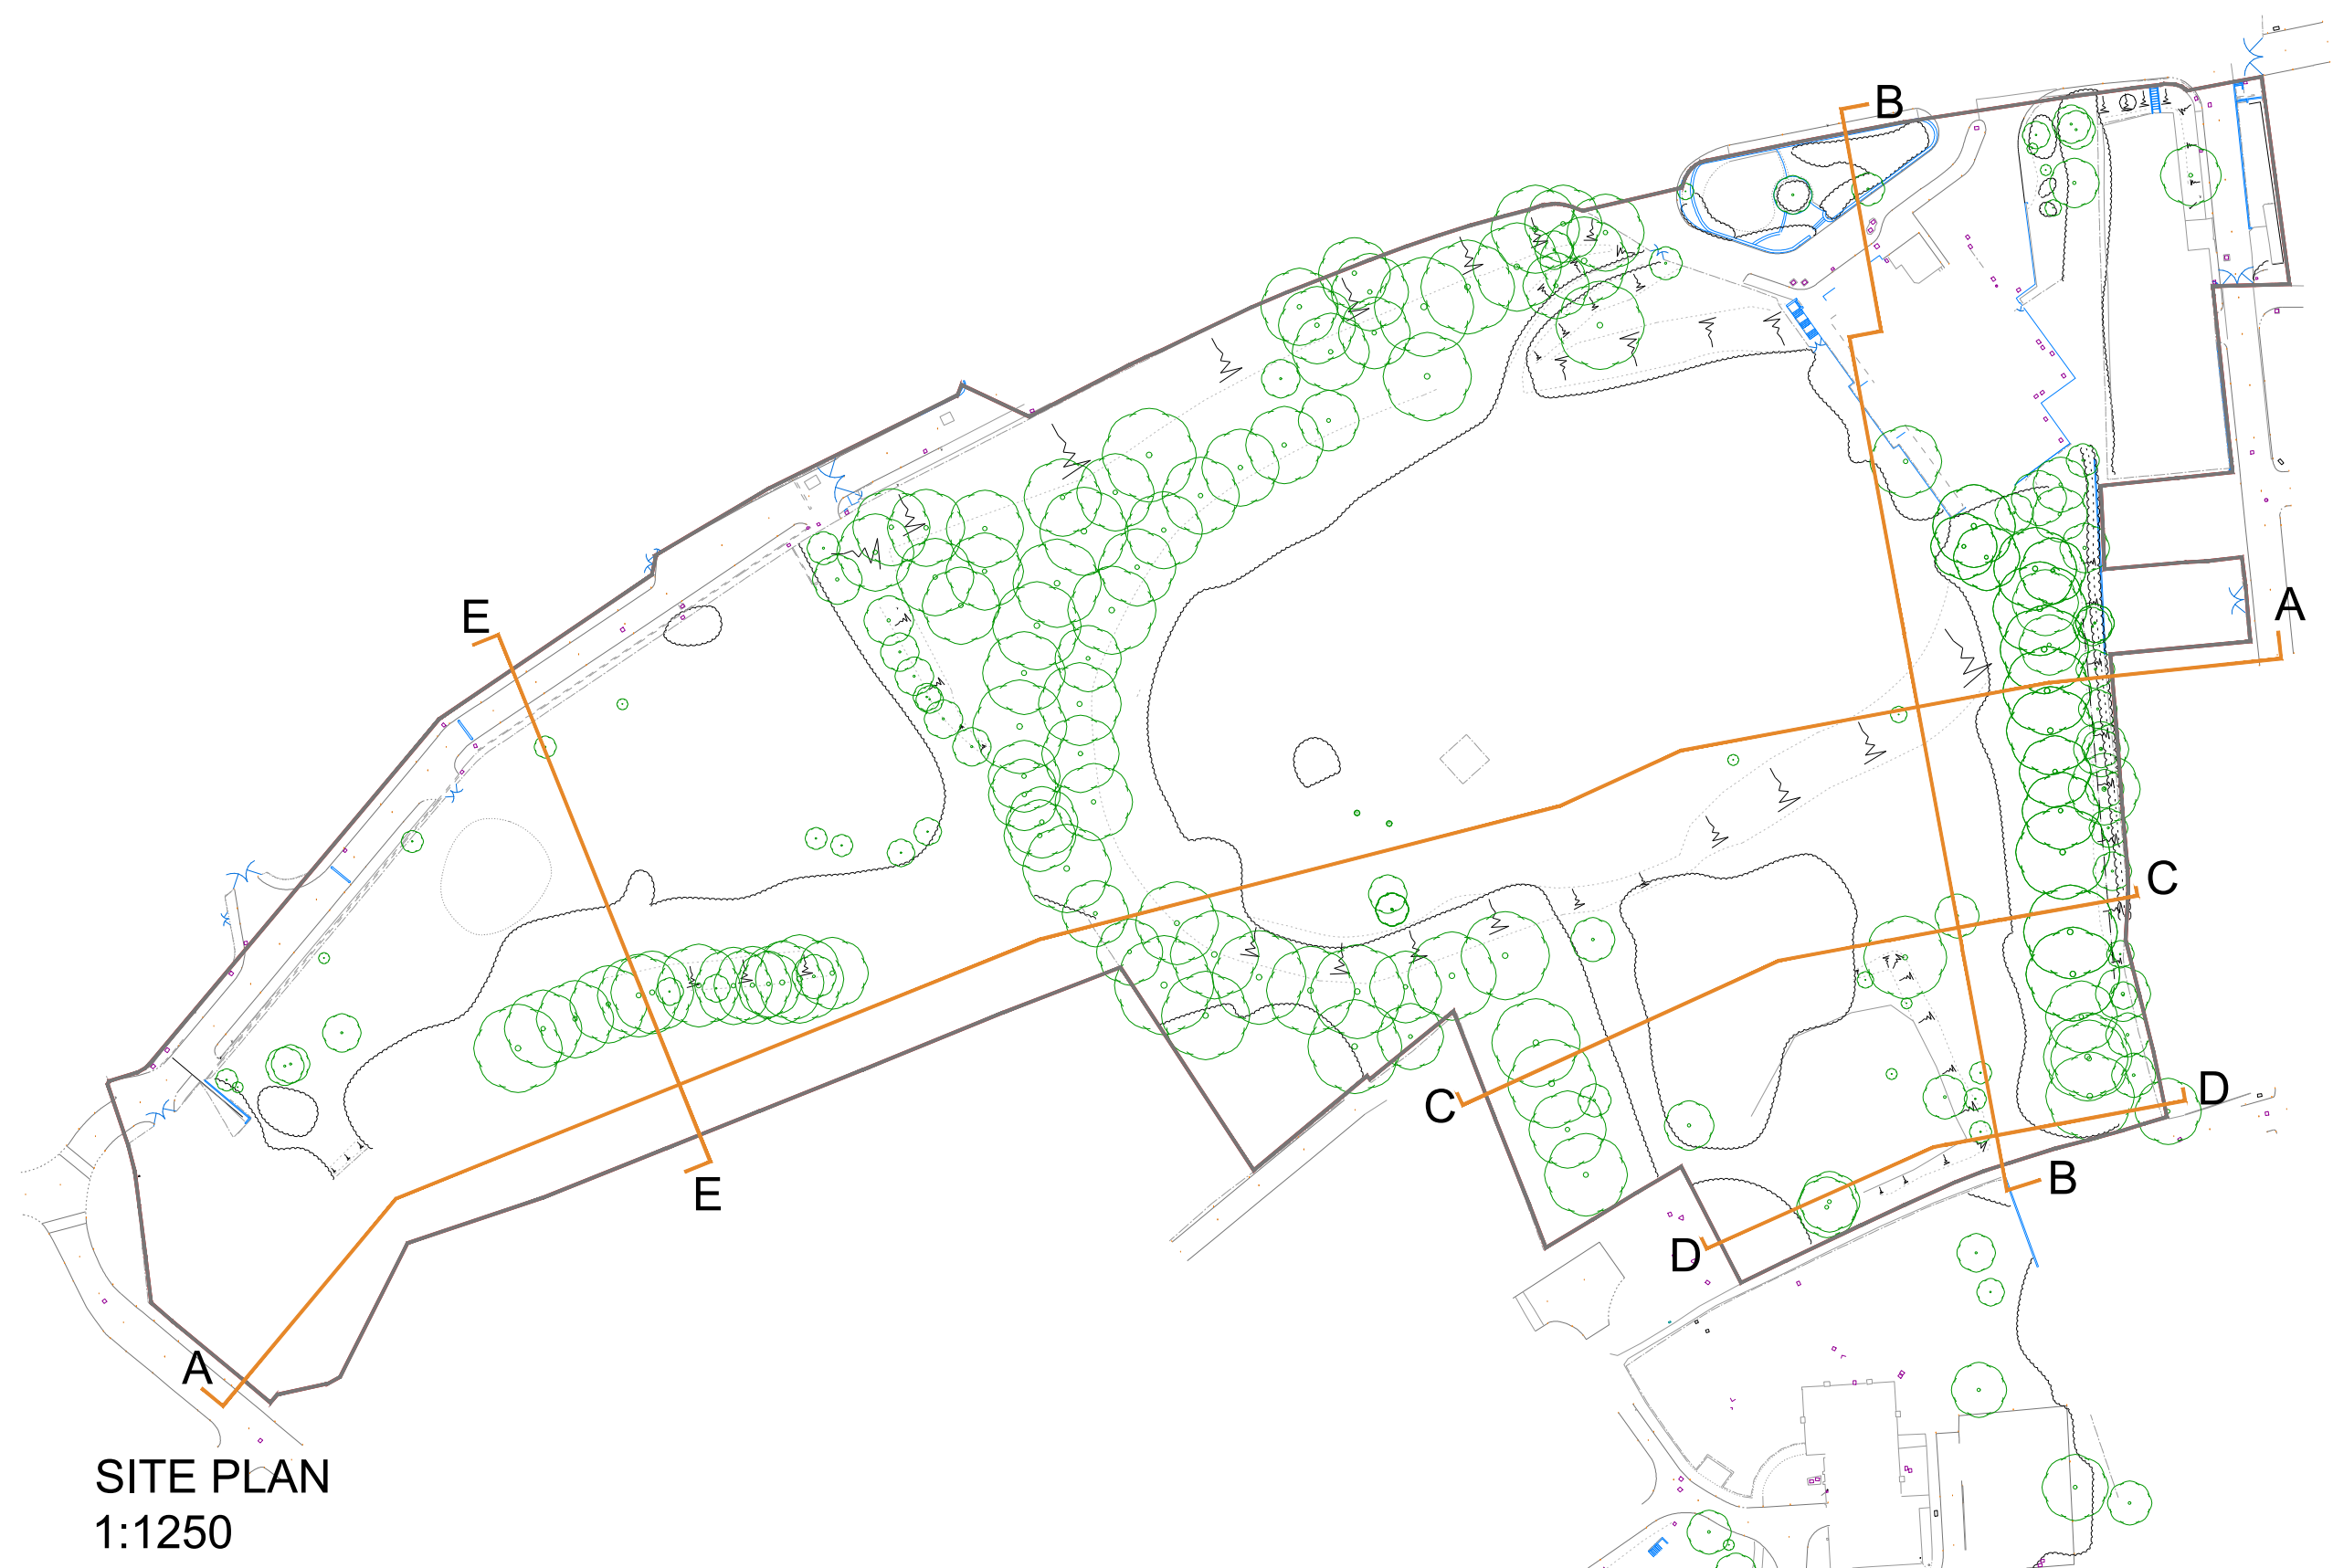

This line should measure 80mm when printed correctly
This drawing is the copyright of Roberts Limbrick Ltd and should not be reproduced in whole or in part or used in any manner whatsoever without their written permission.
Permission is granted to scale from this drawing for the purposes of Local Planning Authority approval only. For all other purposes do not scale from this drawing
Responsibility is not accepted for errors made by others in scaling from this drawing. Use only figured dimensions and report any discrepancies or omissions to the Architect immediately.
Rev Date By CHK Description
P01 29.01.2024 SG RHC First Issue

RL

Roberts Limbrick

03333 405 500

mail@robertslimbrick.com

robertslimbrick.com

Registered Office (England) No. 04658229

Project Name

RESIDENTIAL DEVELOPMENT
LAND NORTH OF ROUNDS
GARDENS, RUGBY

Client Name

ST MODWEN HOMES

Drawing Title

EXISTING SITE SECTIONS

Scale

1/200 • A0

Project No.

10689

Status

A3

Purpose Of Issue

Issued for Planning

Project

R9112 • RLA

Org

23 • XX • DR • A

Vol

Level

Form

Rate

Number

3020

Revision

P01