




SECTION A-A
Datum: 91000

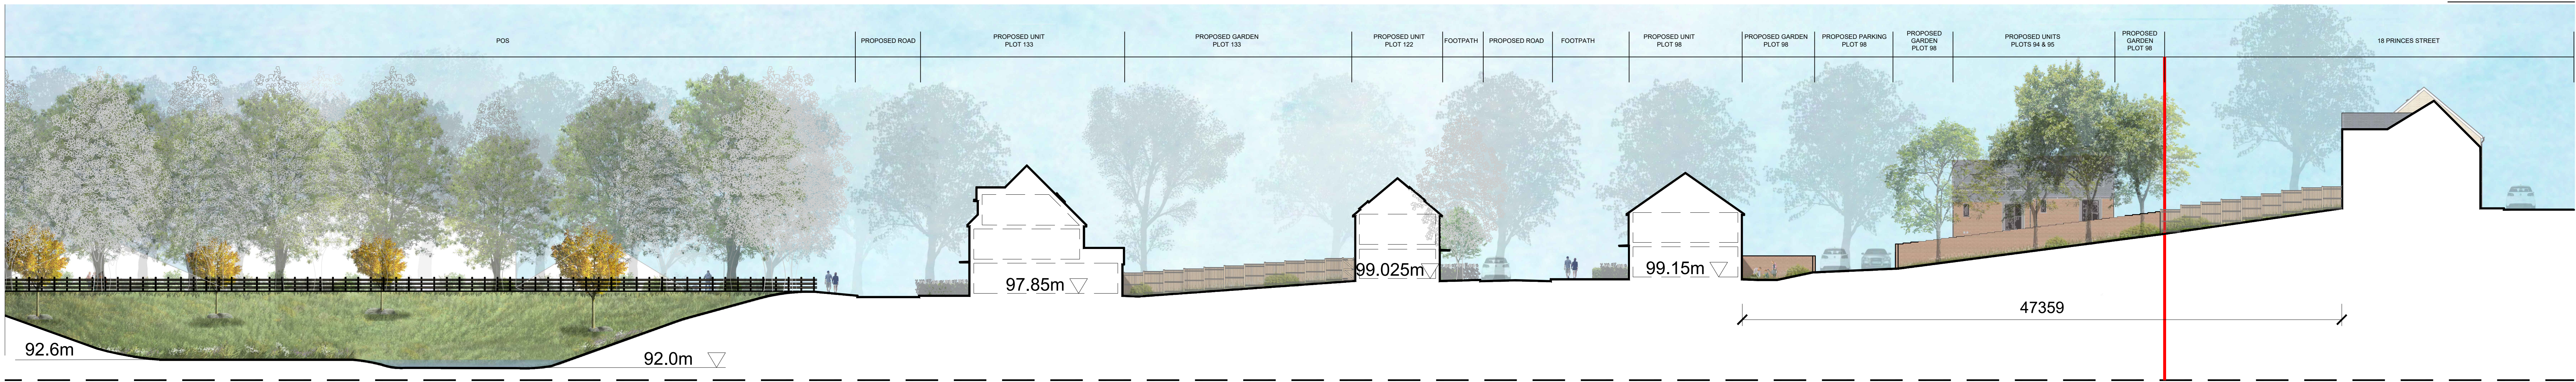


SECTION A-A CONTINUED
Datum: 91000

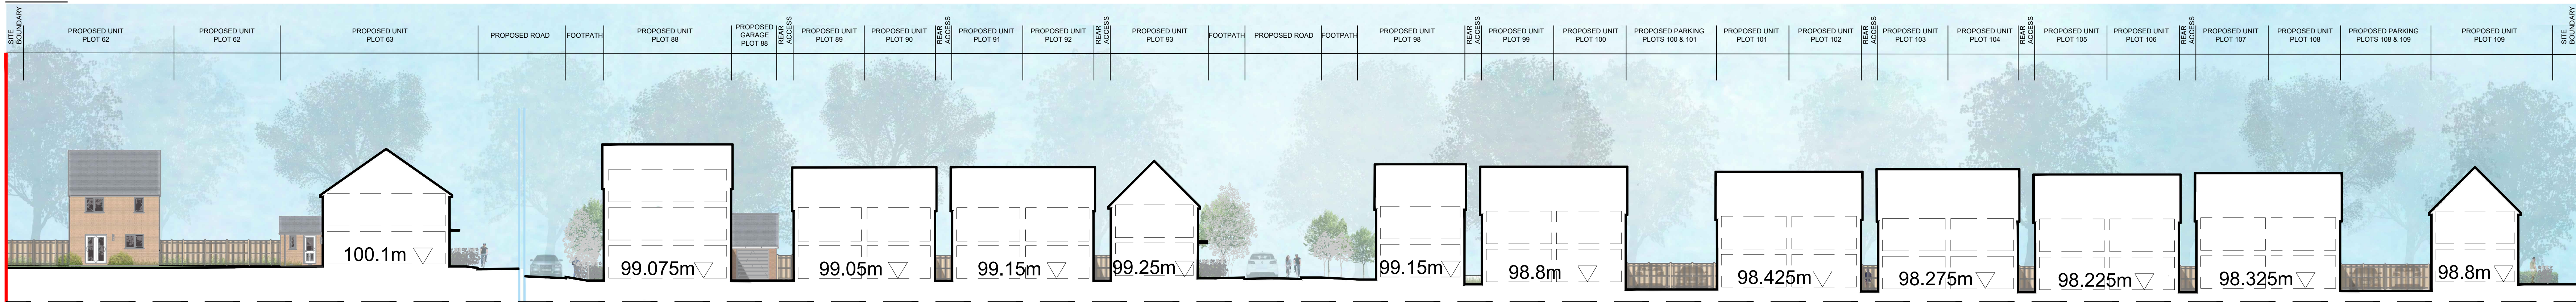


SECTION B-B
Datum: 95000

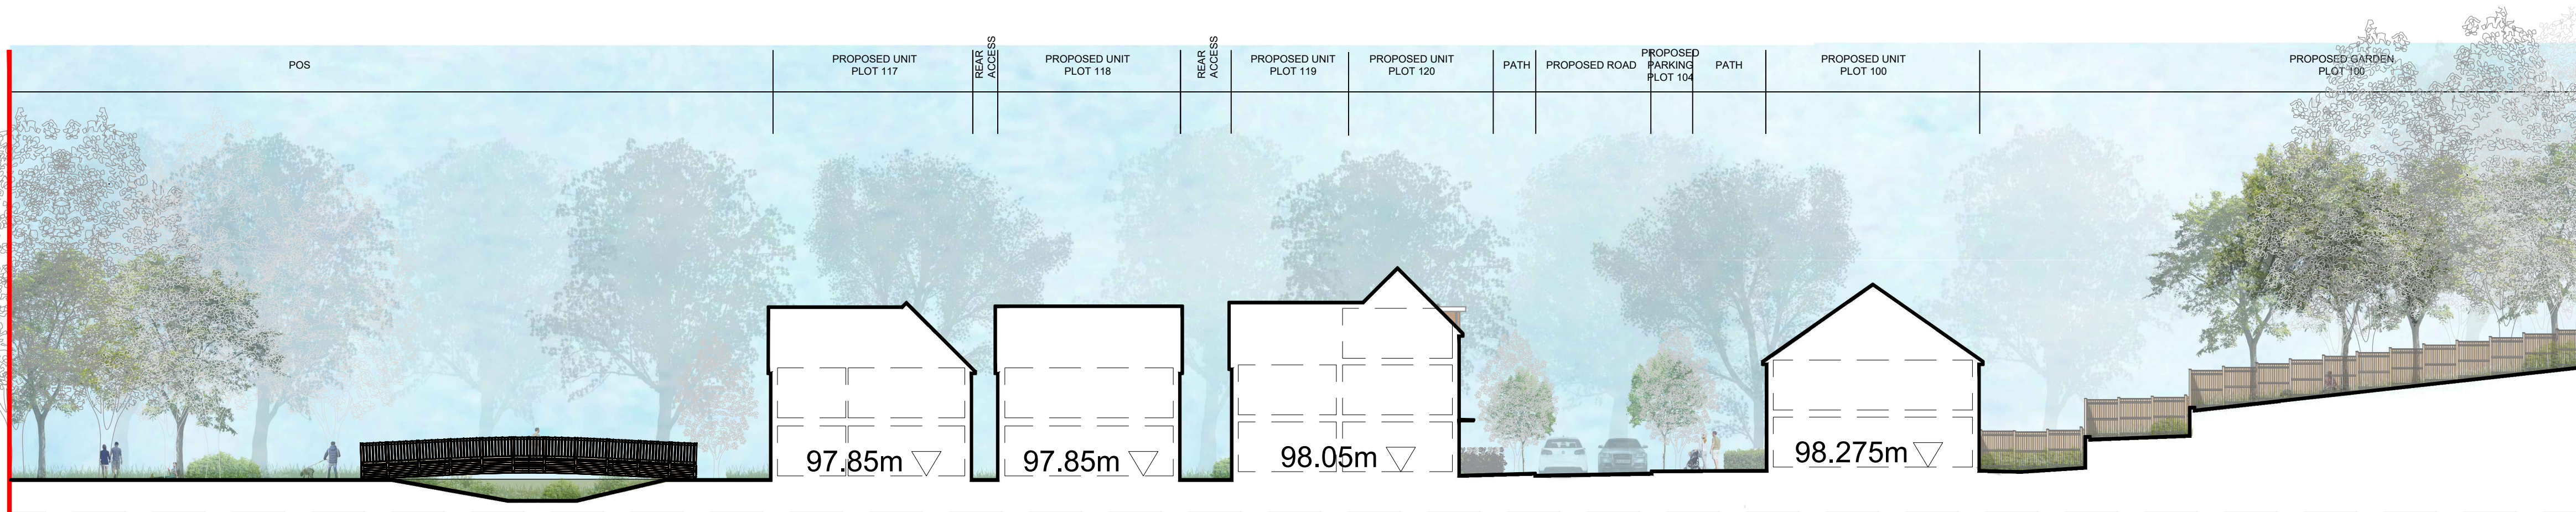

SECTION C-C
Datum: 96000

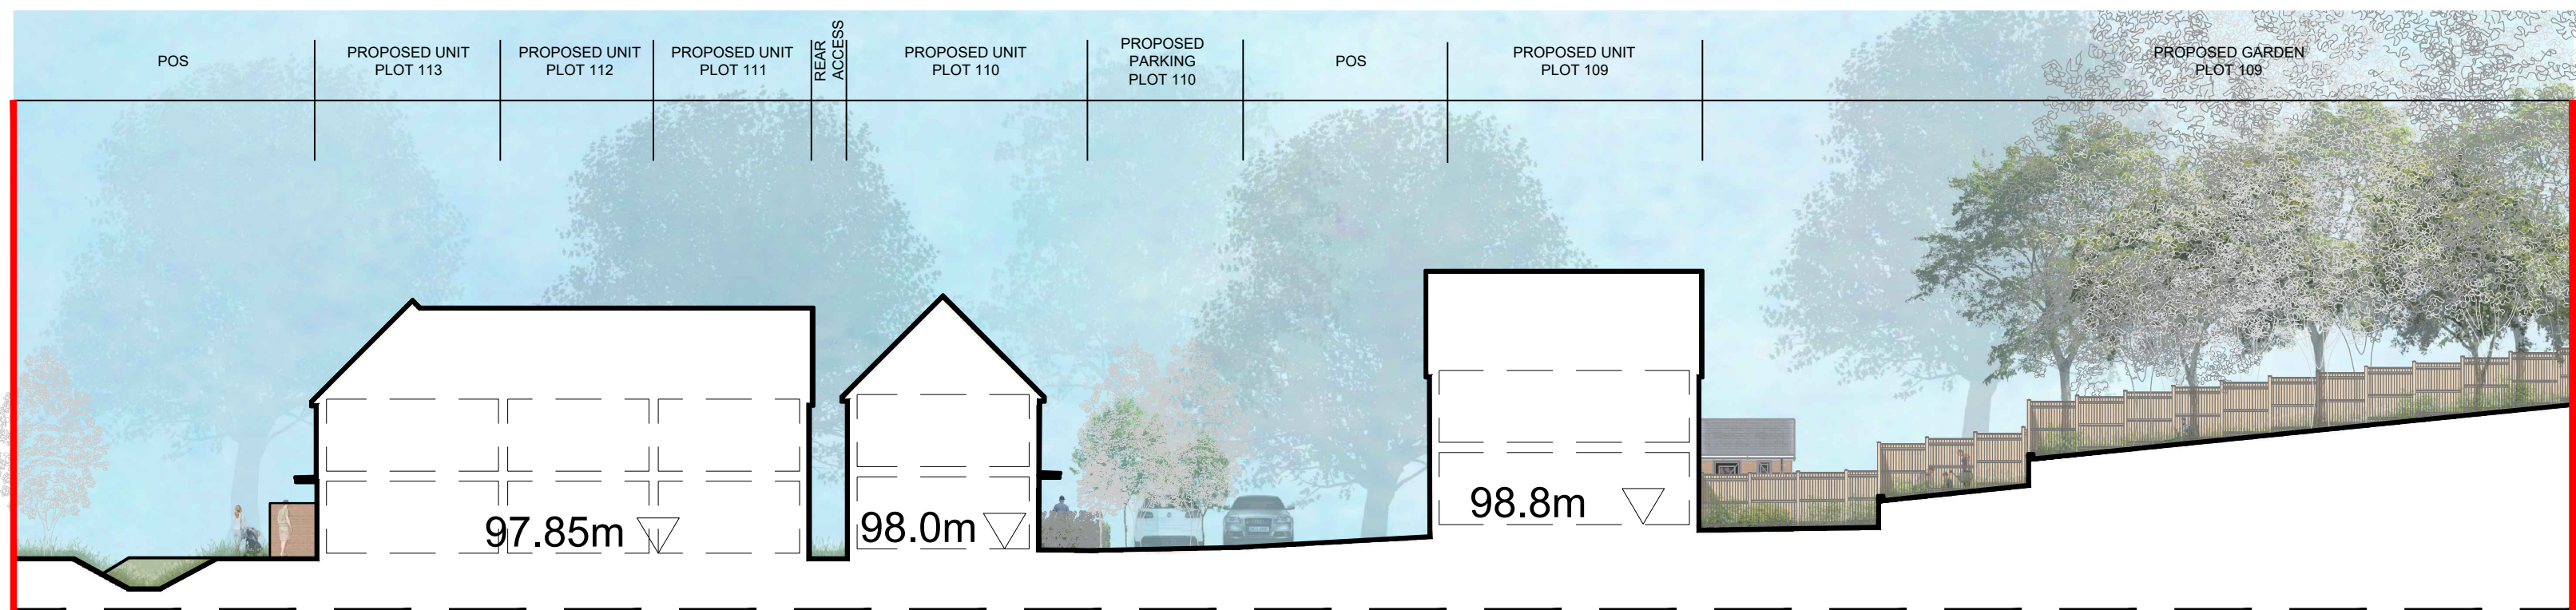

SECTION D-D
Datum: 96000

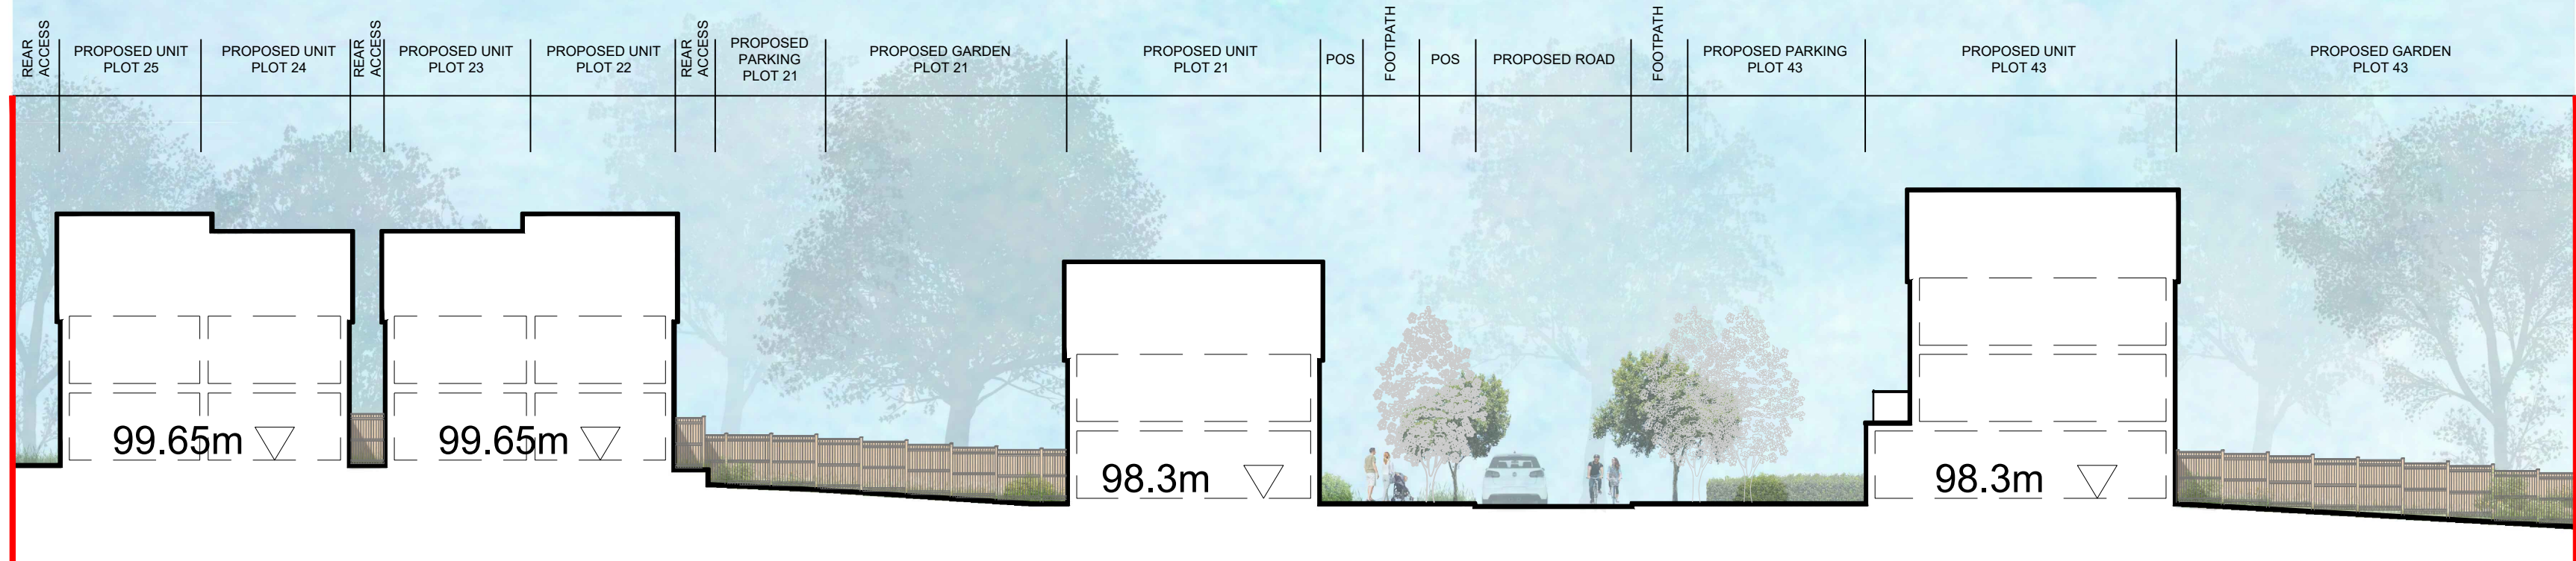

SECTION E-E
Datum: 96000



This line should measure 80mm when printed correctly
This drawing is the copyright of Roberts Limbrick Ltd and should not be reproduced in whole or in part or used in any manner whatsoever without their written permission.
Permission is granted to scale from this drawing for the purposes of Local Planning Authority approval only. For all other purposes do not scale from this drawing
Responsibility is not accepted for errors made by others in scaling from this drawing. Use only figured dimensions and report any discrepancies or omissions to the Architect immediately.
Rev. Date By Chk Description
001 29.07.2024 SG RHC First Issue

Roberts Limbrick
03333 405 500
mail@robtslimbrick.com
robtslimbrick.com
Registered Office (England No. 04658929)
Project Name
RESIDENTIAL DEVELOPMENT
LAND NORTH OF ROUNDS
GARDENS, RUGBY
Client Name
ST MODWEN HOMES
-
-
Drawing Title
PROPOSED SITE SECTIONS
-
-
Scale
1/200 • A0
Project No.
10689
Status
A3
Purpose Of Issue
Issued for Planning
Project Orig. Vol. Level Form Role
R9112 • RLA • 23 • XX • DR • A
Number
3230
Revision
C01