

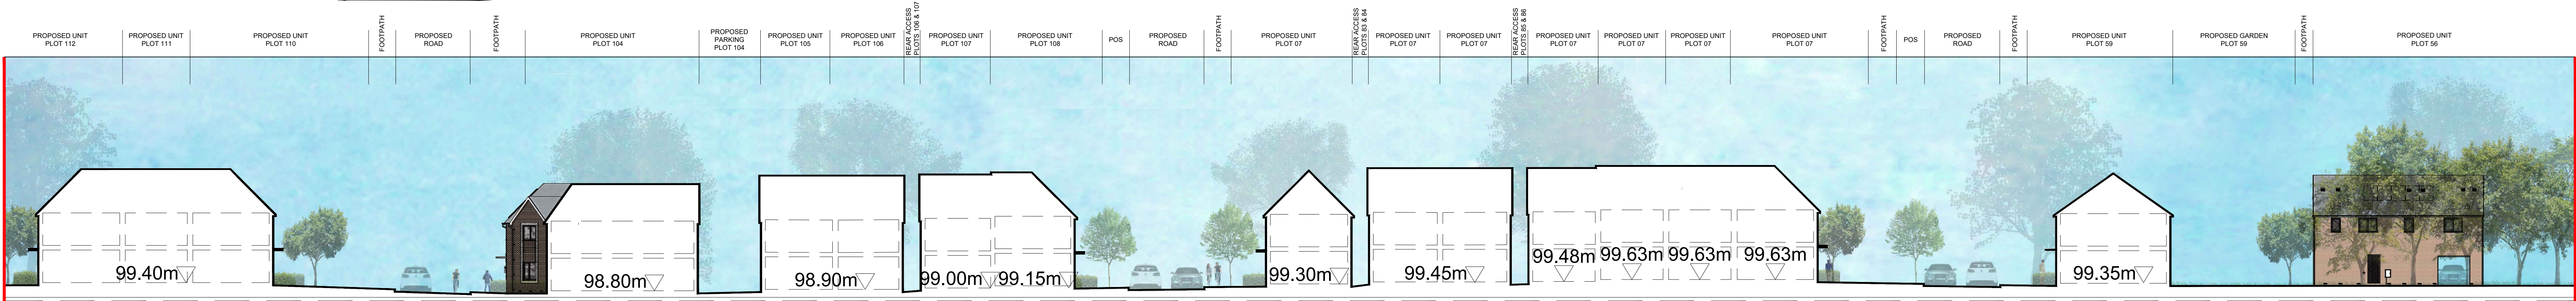



SECTION A-A  
Datum: 92000

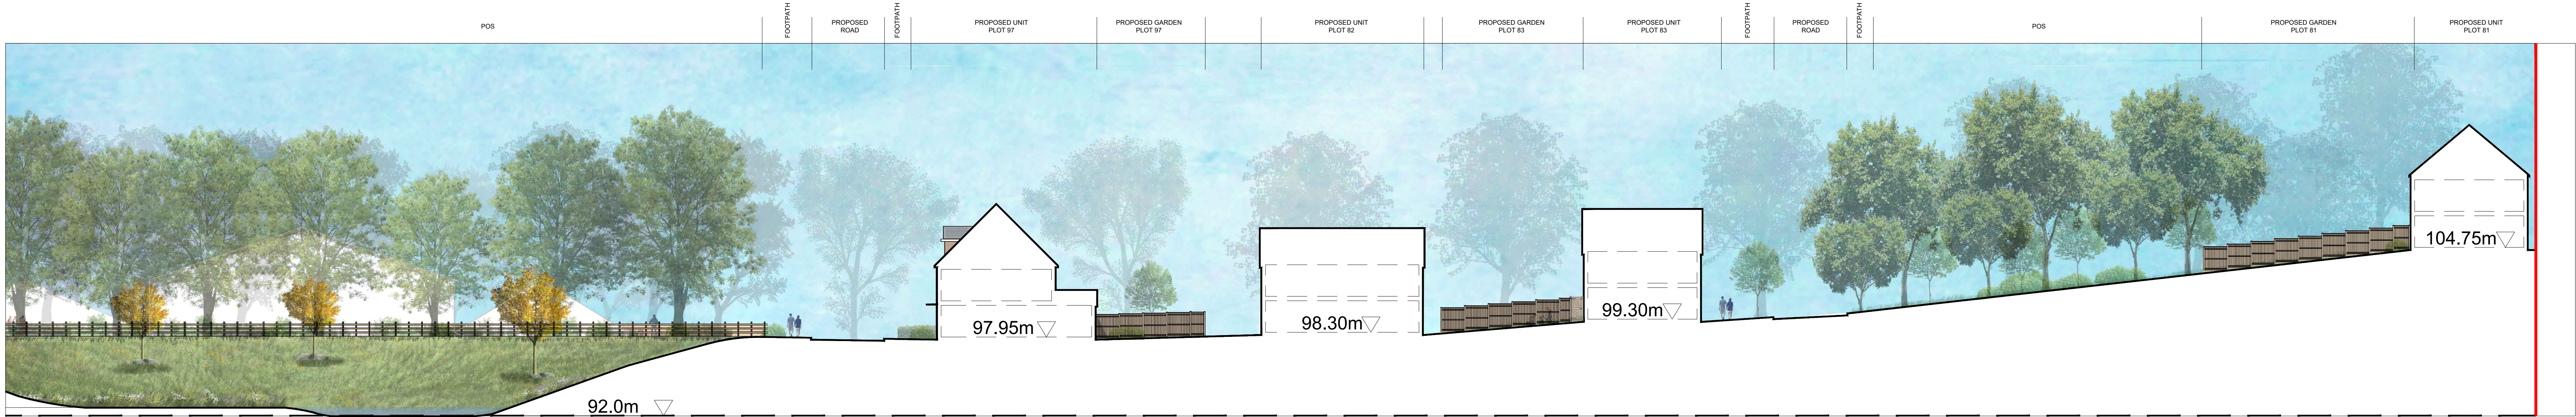


SECTION B-B  
Datum: 98000

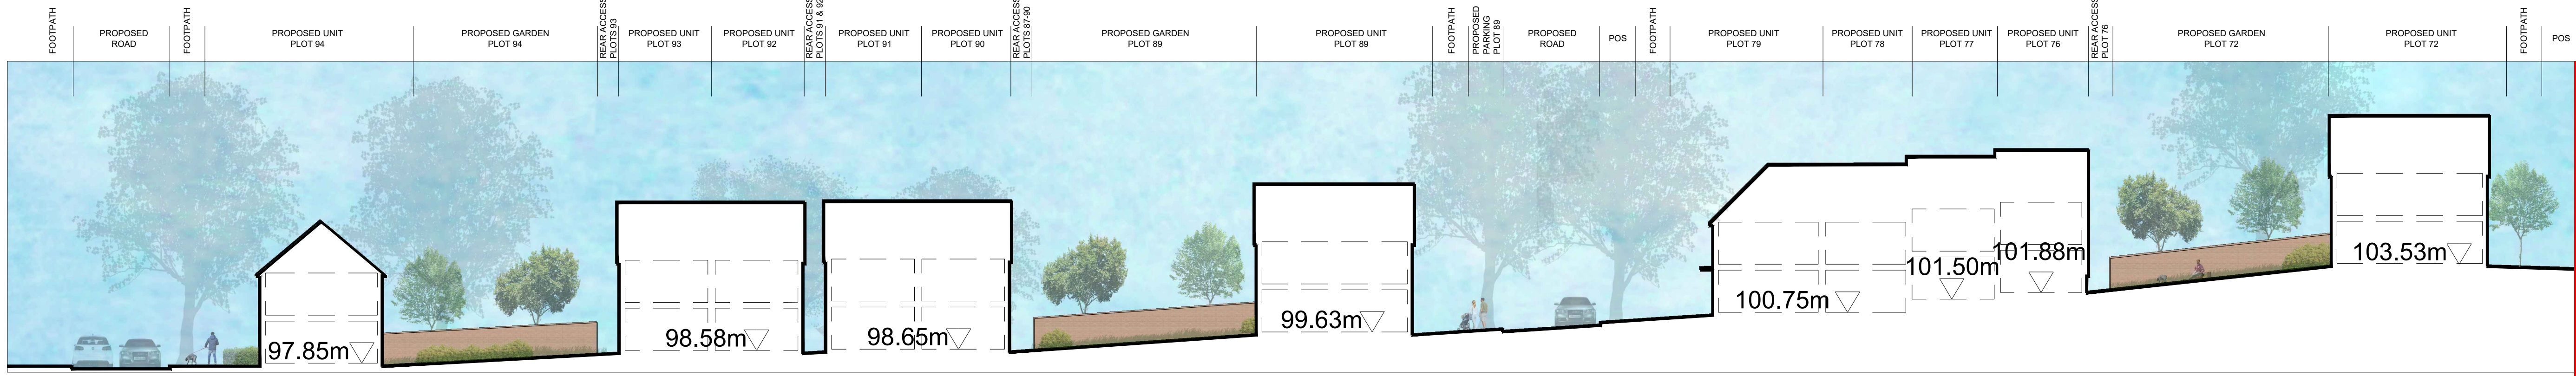


SECTION C-C  
Datum: 97000

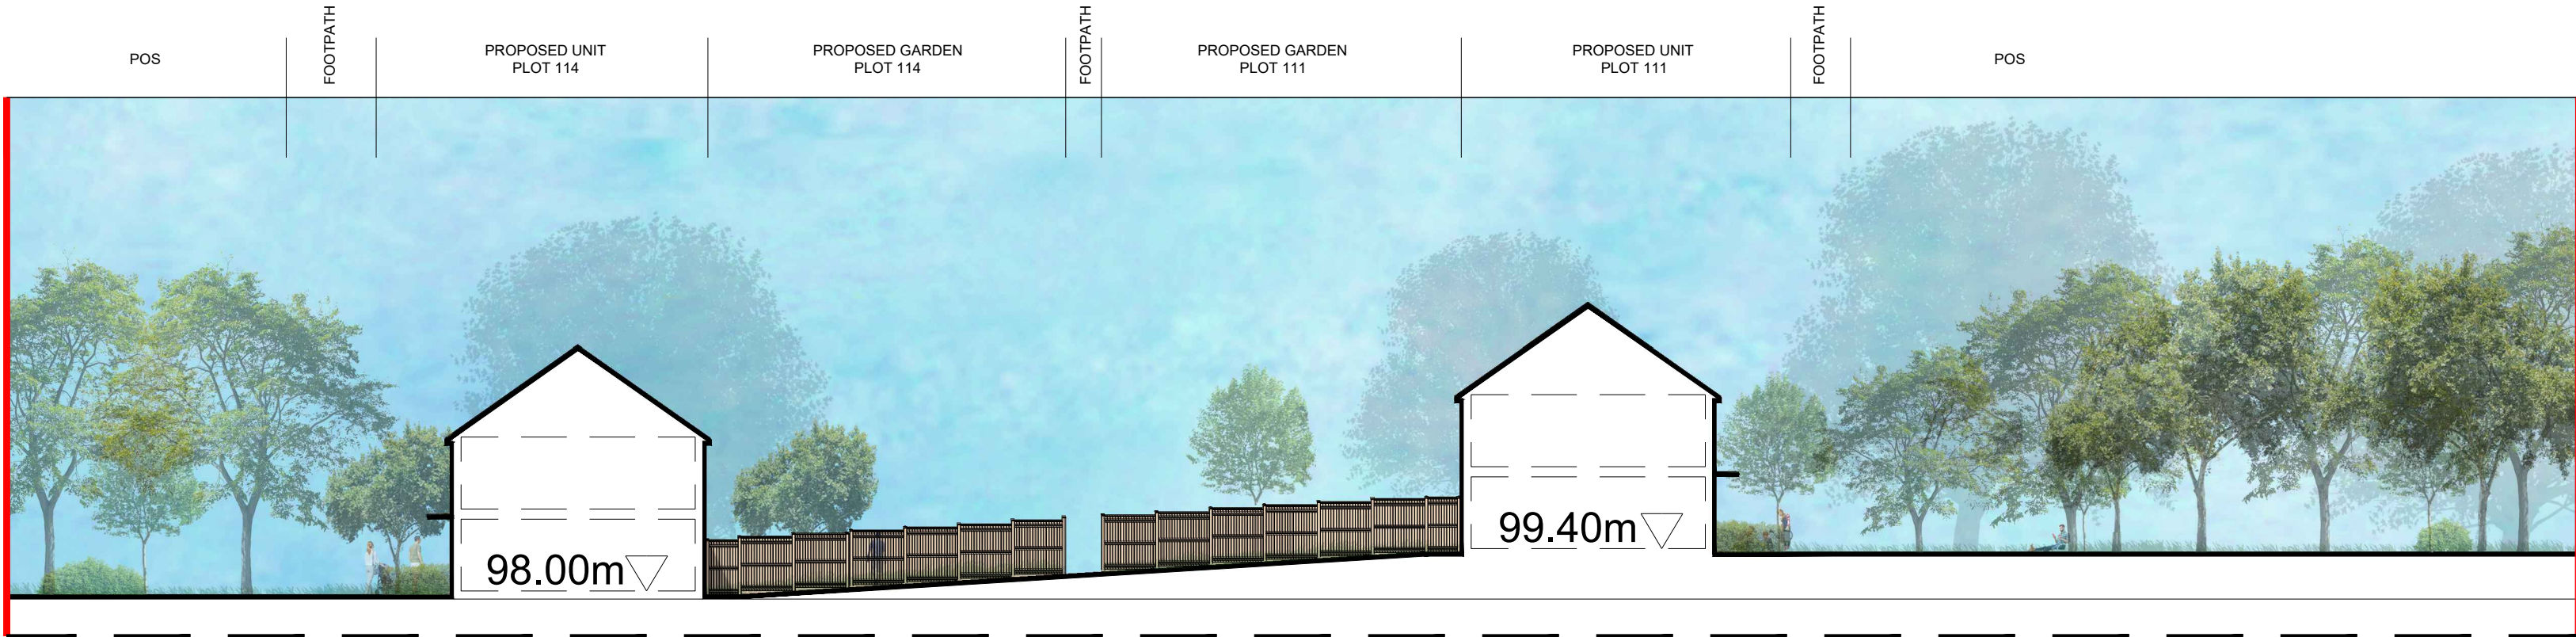

SECTION D-D  
Datum: 96500

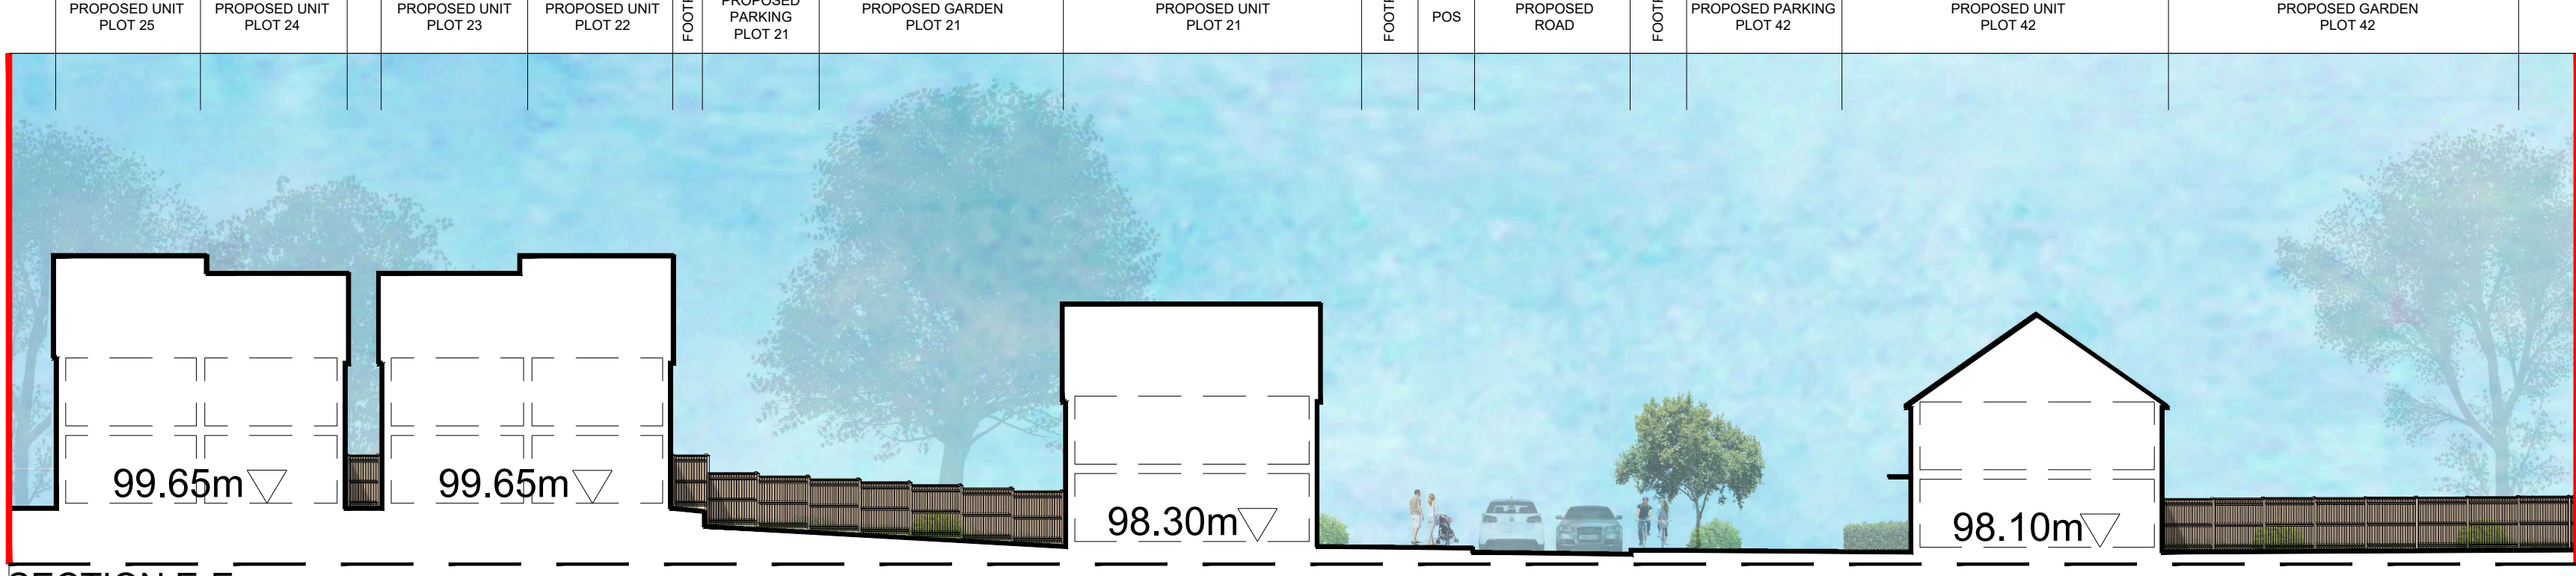

SECTION E-E  
Datum: 97500

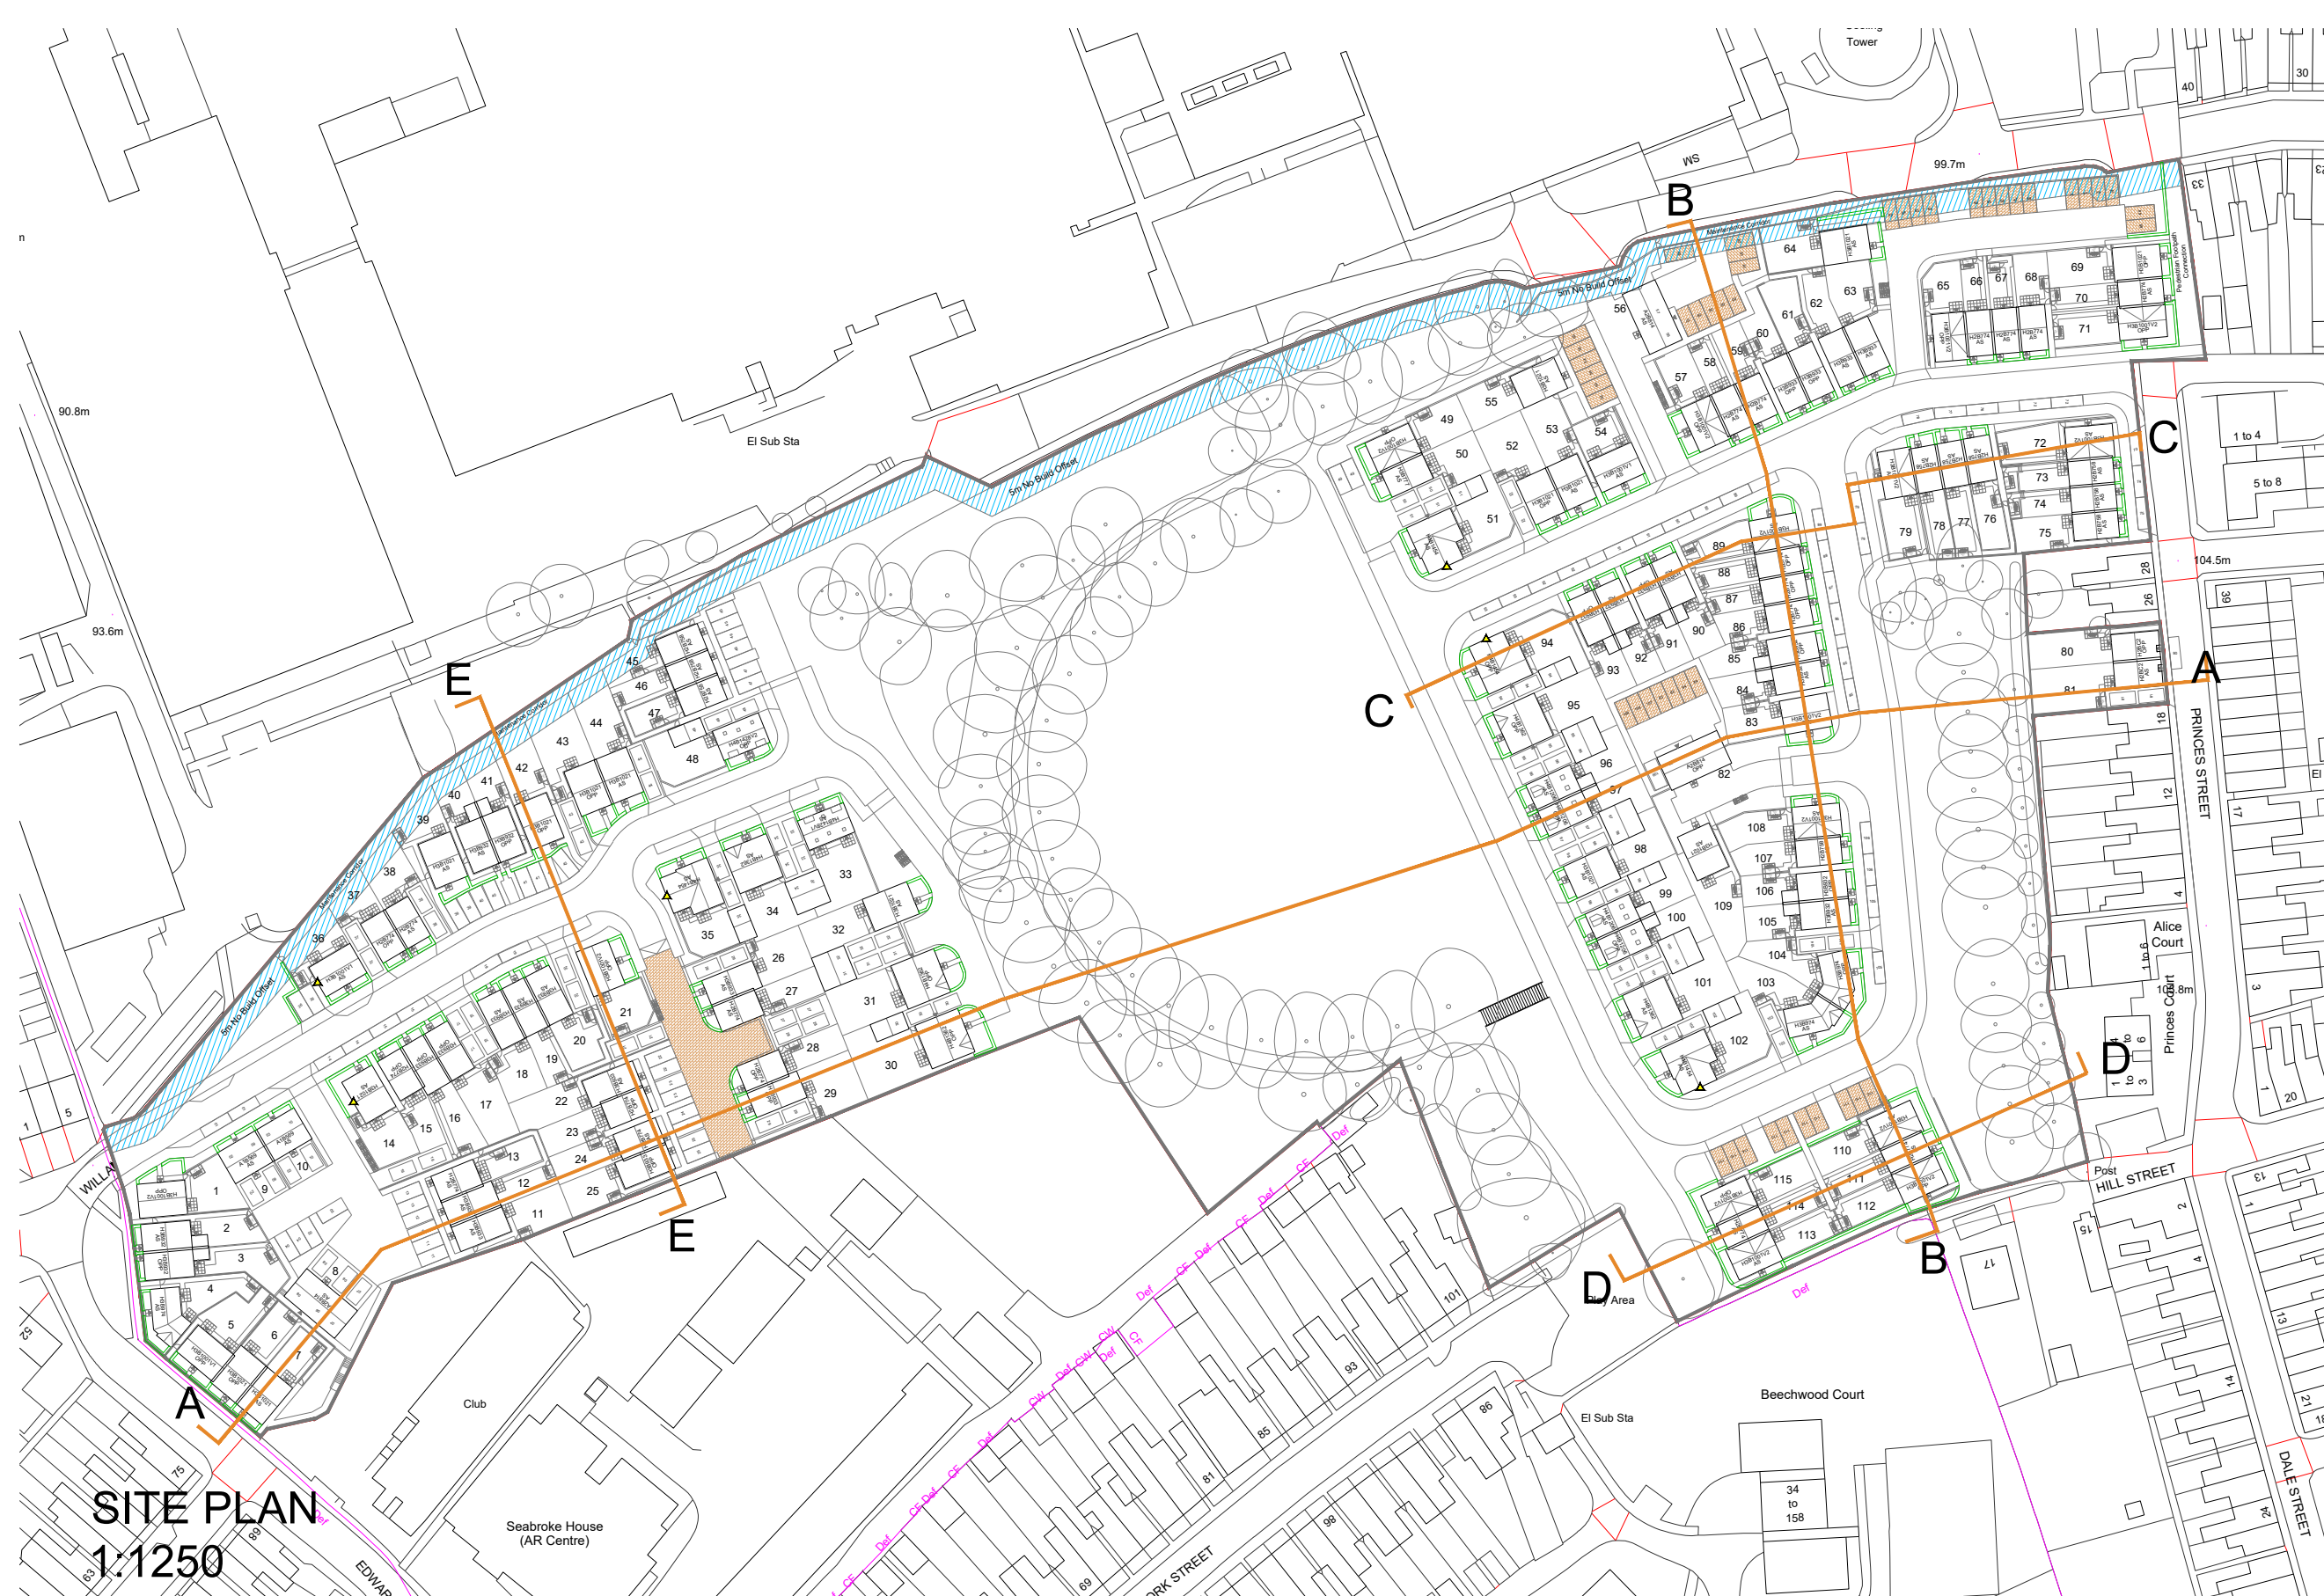

This line should measure 80mm when printed correctly  
This drawing is the copyright of Roberts Limbrick Ltd and should not be reproduced in whole or in part or used in any manner whatsoever without their written permission.  
Permission is granted to scale from this drawing for the purposes of Local Planning Authority approval only. For all other purposes do not scale from this drawing  
Responsibility is not accepted for errors made by others in scaling from this drawing. Use only figured dimensions and report any discrepancies or omissions to the Architect immediately.  
Rev Date By CHK Description  
P01 25.01.2024 SO RHC First Issue  
P02 12.06.2024 SO RHC Sections updated to suit revised site layout. Eastern parcel redesigned to suit planners comments

**RL**  
**Roberts Limbrick**

03333 405 500  
mail@robertslimbrick.com  
robertslimbrick.com

Registered Office (England) No. 04658229  
**Project Name**  
RESIDENTIAL DEVELOPMENT  
LAND NORTH OF ROUNDS  
GARDENS, RUGBY

**Client Name**  
ST MODWEN HOMES

**Drawing Title**  
PROPOSED SITE SECTIONS

**Scale**  
1/200 • A0

**Project No.**  
10689

**Status**  
S4

**Purpose Of Issue**  
Issued for stage approval

Project Orig Tol Level Form Role  
R9112 • RLA 23 • XX • DR • A

**Number**  
2230

**Revision**  
P02