


1. THIS DRAWING IS NOT TO BE SCALED FOR CONSTRUCTION PURPOSES.
2. THE CONTRACTOR SHALL CHECK ALL DIMENSIONS AND LEVELS ON SITE.

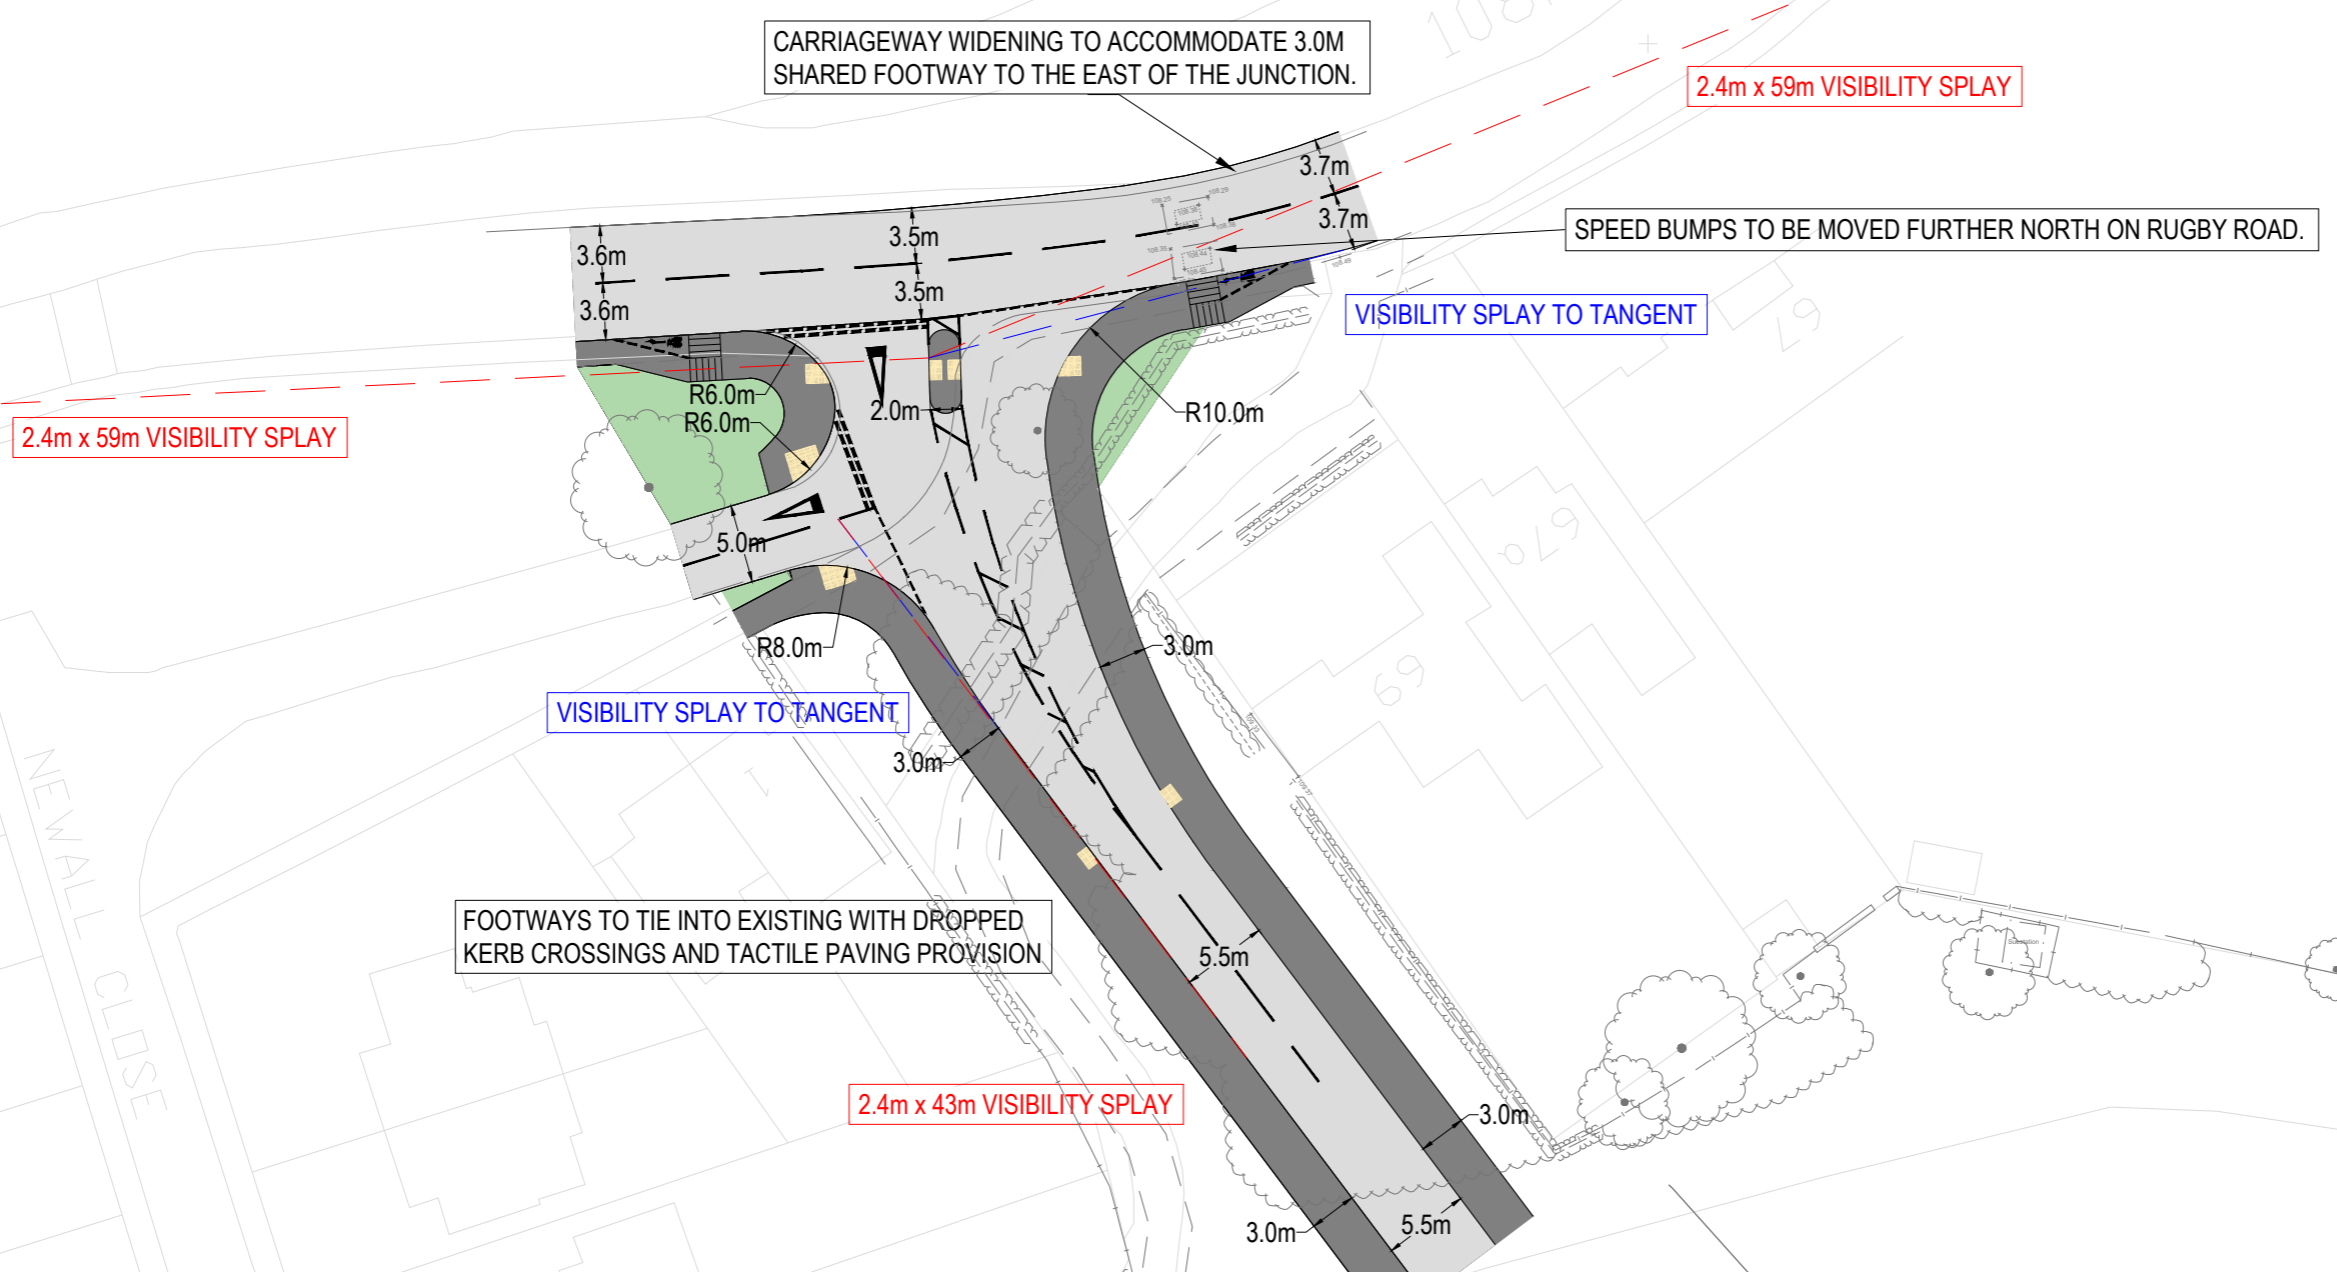

REV	DESCRIPTION	DATE	BY	AUTH
D	SCALE BAR ADDED AT REQUEST OF LPA.	24.07.25	MJ	JP
C	ADDITION OF 3.0M WIDE SHARED FOOTWAY/CYCLEWAY AND TIED TO TOPO SURVEY.	12.06.25	MJ	JP
B	MINOR AMENDMENTS FOLLOWING STAGE 1 ROAD SAFETY AUDIT	29.06.22	JC	JP
A	AMENDMENTS TO LAYOUT FOLLOWING COMMENTS FROM WCC	04.02.22	JC	JP

**hub** TRANSPORT PLANNING LTD

Hub Transport Planning Ltd  
Radcliffe House  
66/68 Hagley Road  
Edgbaston  
Birmingham  
West Midlands  
B16 8PF  
T : 0121 454 5530

CLIENT  
**RICHBOROUGH**

PROJECT  
**CLIFTON UPON DUNSMORE**

TITLE  
**PROPOSED SITE ACCESS JUNCTION WITH VISIBILITY SPLAYS**

DRAWN	AUTHORISED	SCALE	SHEET SIZE	DATE
JP	GM	1:500	A3	26.05.21
PROJECT NO. T21542		DRAWING NO. 001	REV D	