


1. THIS DRAWING IS NOT TO BE SCALED FOR CONSTRUCTION PURPOSES.
2. THE CONTRACTOR SHALL CHECK ALL DIMENSIONS AND LEVELS ON SITE.

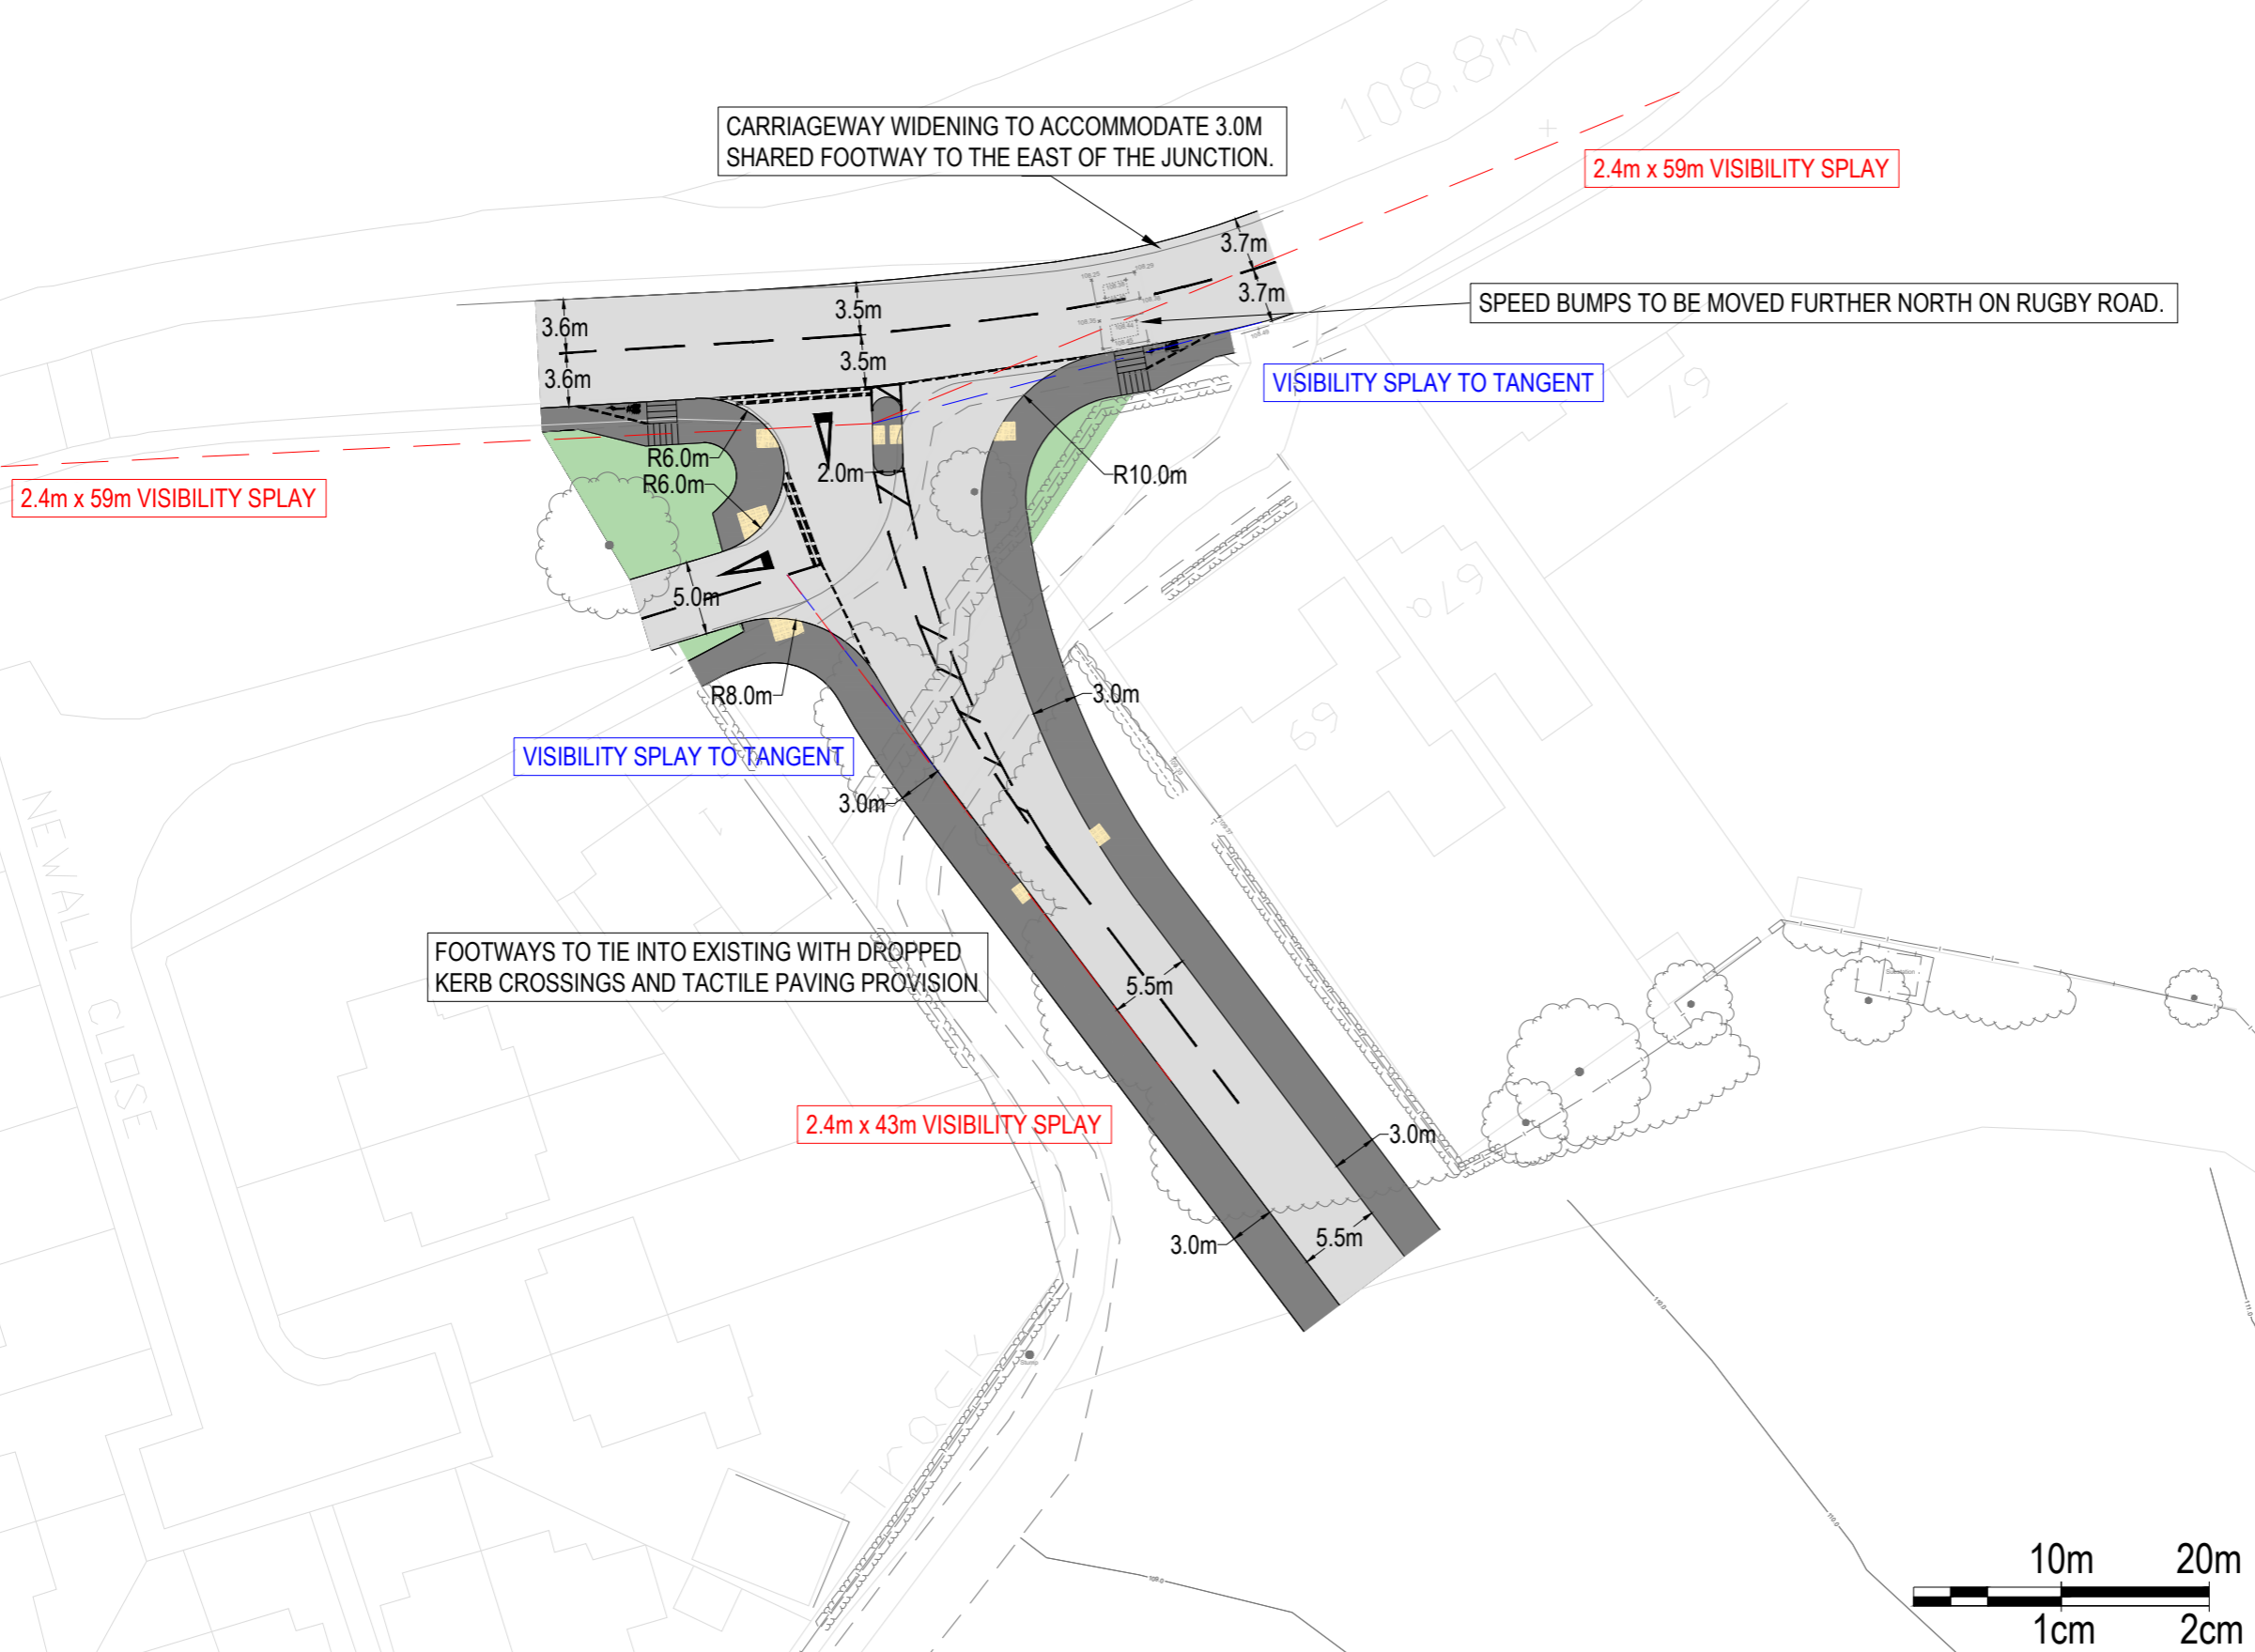

REV	DESCRIPTION	DATE	BY	AUTH
D	SCALE BAR ADDED AT REQUEST OF LPA.	24.07.25	MJ	JP
C	ADDITION OF 3.0M WIDE SHARED FOOTWAY/CYCLEWAY AND TIED TO TOPO SURVEY.	12.06.25	MJ	JP
B	MINOR AMENDMENTS FOLLOWING STAGE 1 ROAD SAFETY AUDIT	29.06.22	JC	JP
A	AMENDMENTS TO LAYOUT FOLLOWING COMMENTS FROM WCC	04.02.22	JC	JP

hub TRANSPORT PLANNING LTD

Hub Transport Planning Ltd
 Floor 1B
 4 Temple Row
 Birmingham
 B2 5HG
 T : 0121 454 5530

CLIENT
RICHBOROUGH

PROJECT
CLIFTON UPON DUNSMORE

TITLE
PROPOSED SITE ACCESS JUNCTION WITH VISIBILITY SPLAYS

DRAWN JP	AUTHORISED GM	SCALE 1:500	SHEET SIZE A3	DATE 26.05.21
PROJECT NO. T21542		DRAWING NO. 001		REV D