
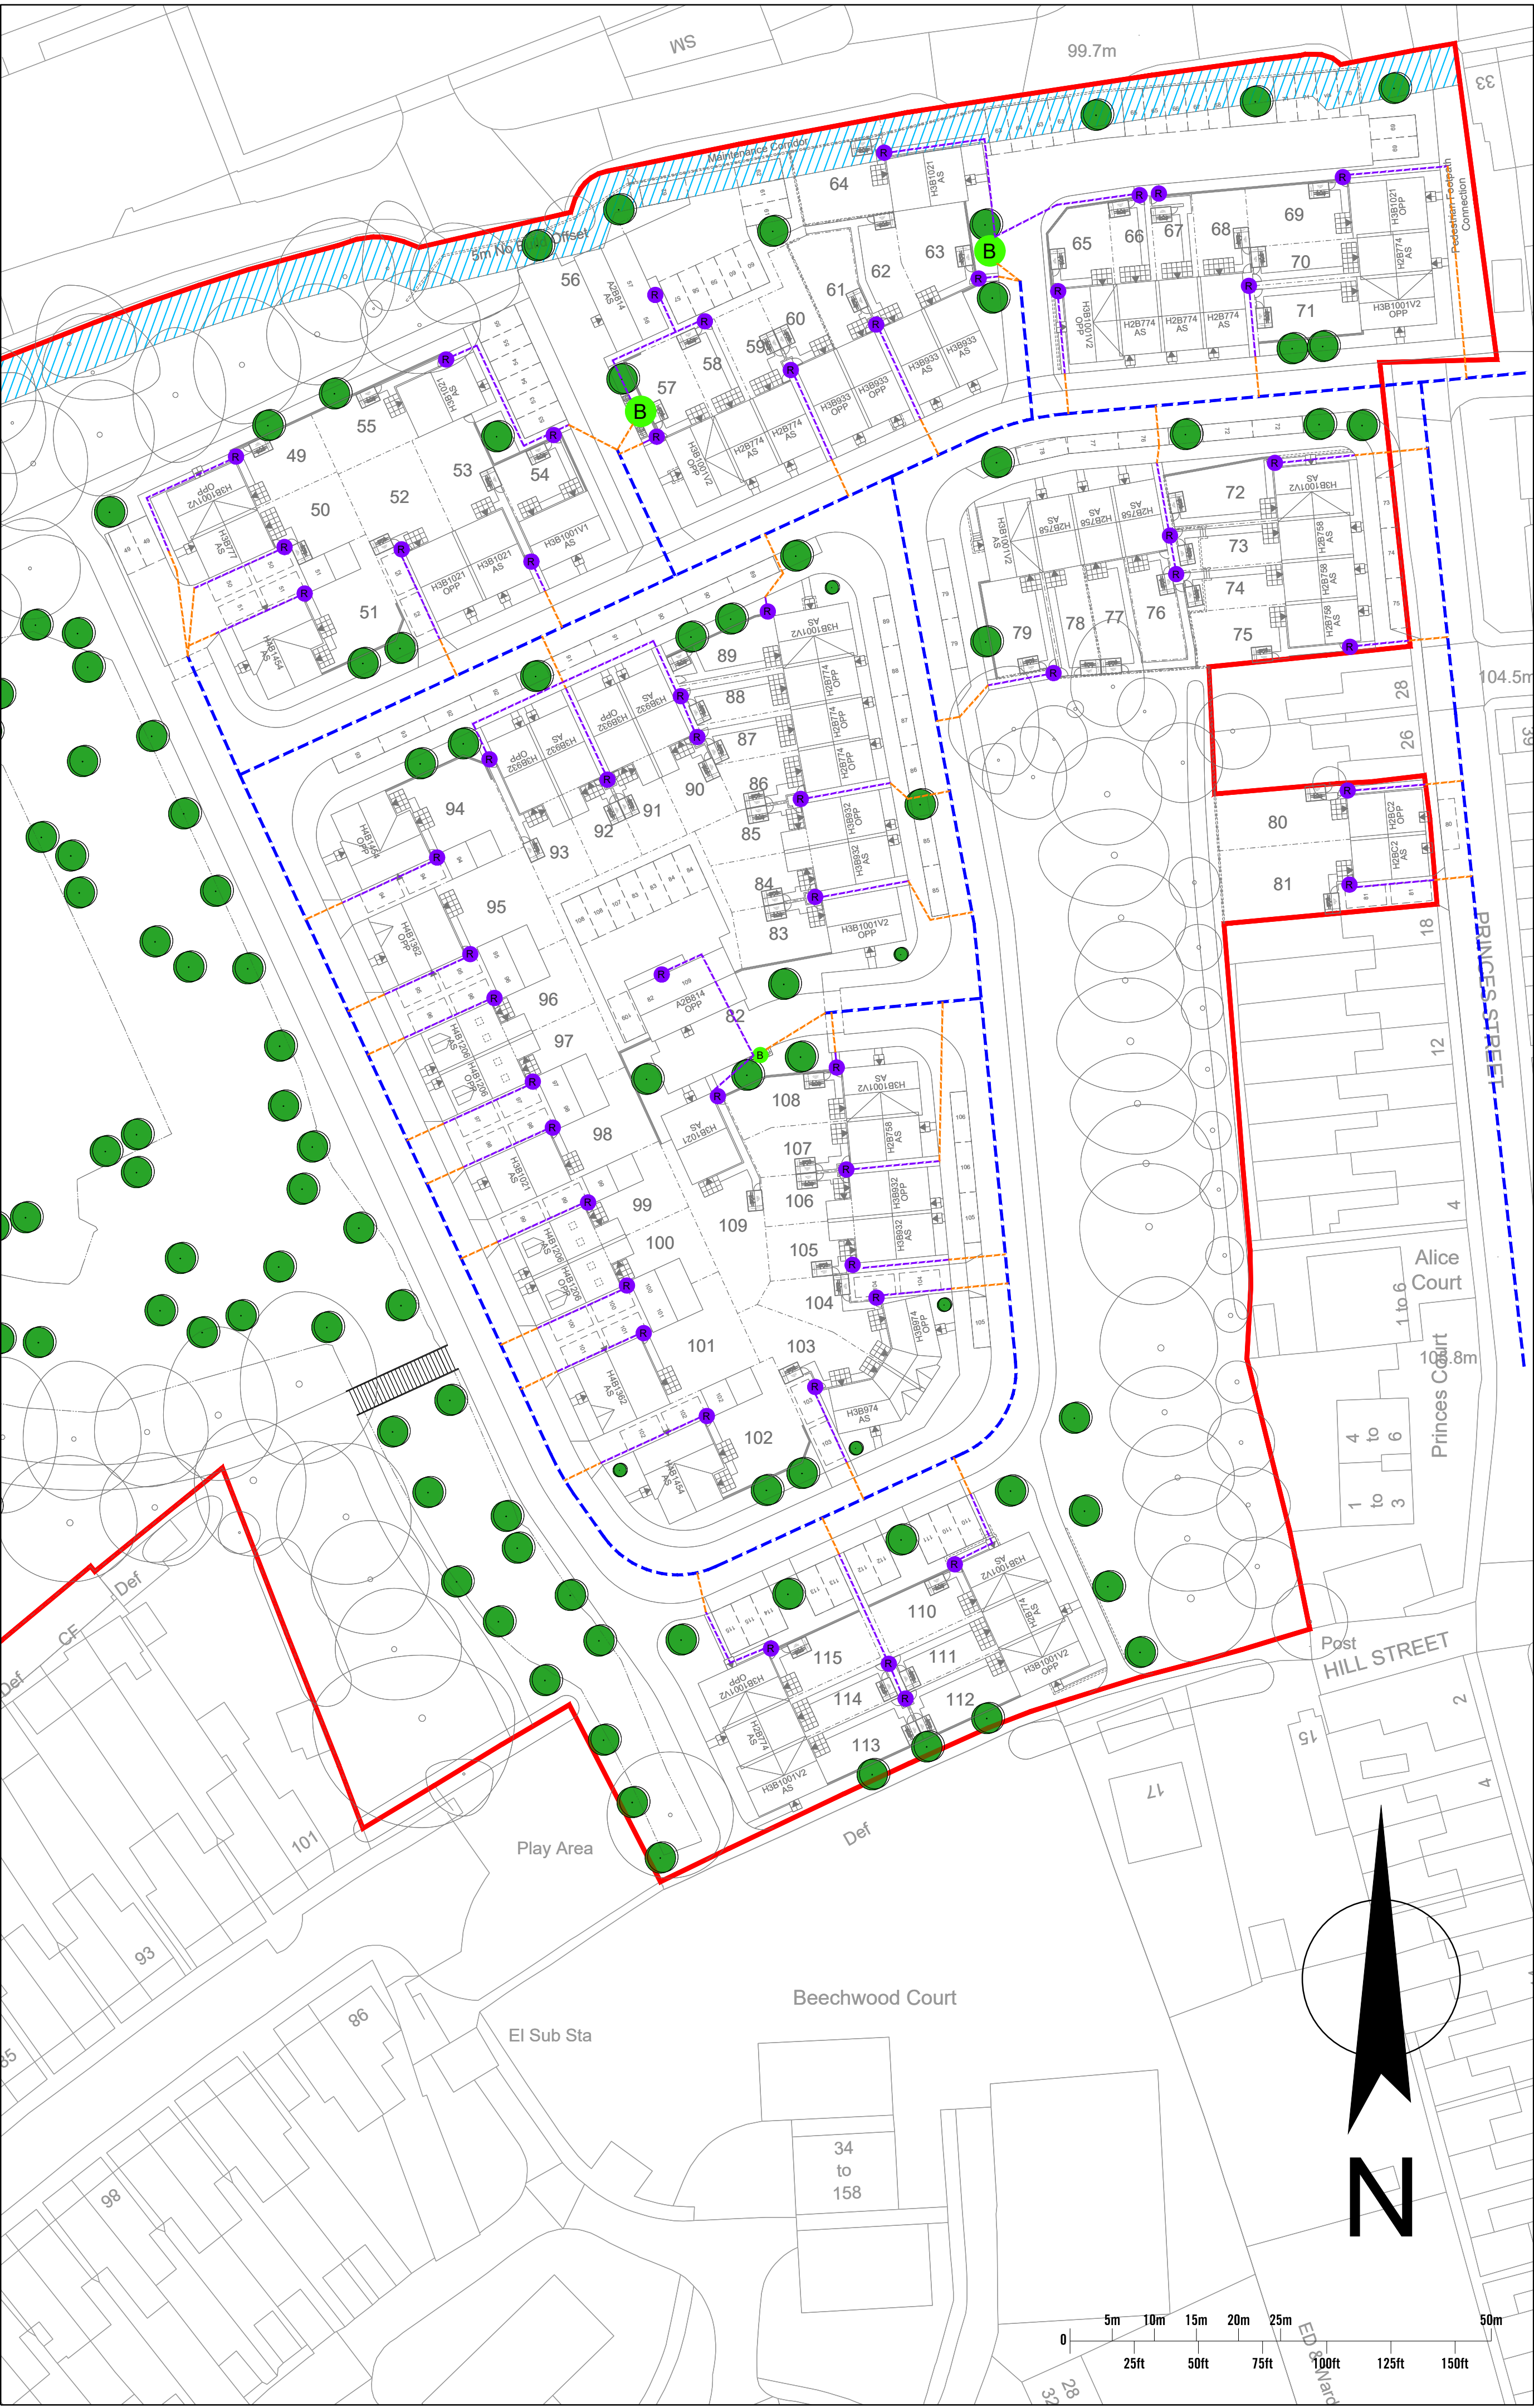


WASTE COLLECTION STRATEGY

Legend

- Application Boundary.
- Refuse Vehicle Route.
- Refuse Personnel Collection Route. 12m vehicle reverse from adoptable highway with 10m carry distance.
- Pedestrian Route from Dwelling to Collection Point. Maximum carry distance of 30m
- Rear Access to Garden.
- R Bln Store / Collection Point.

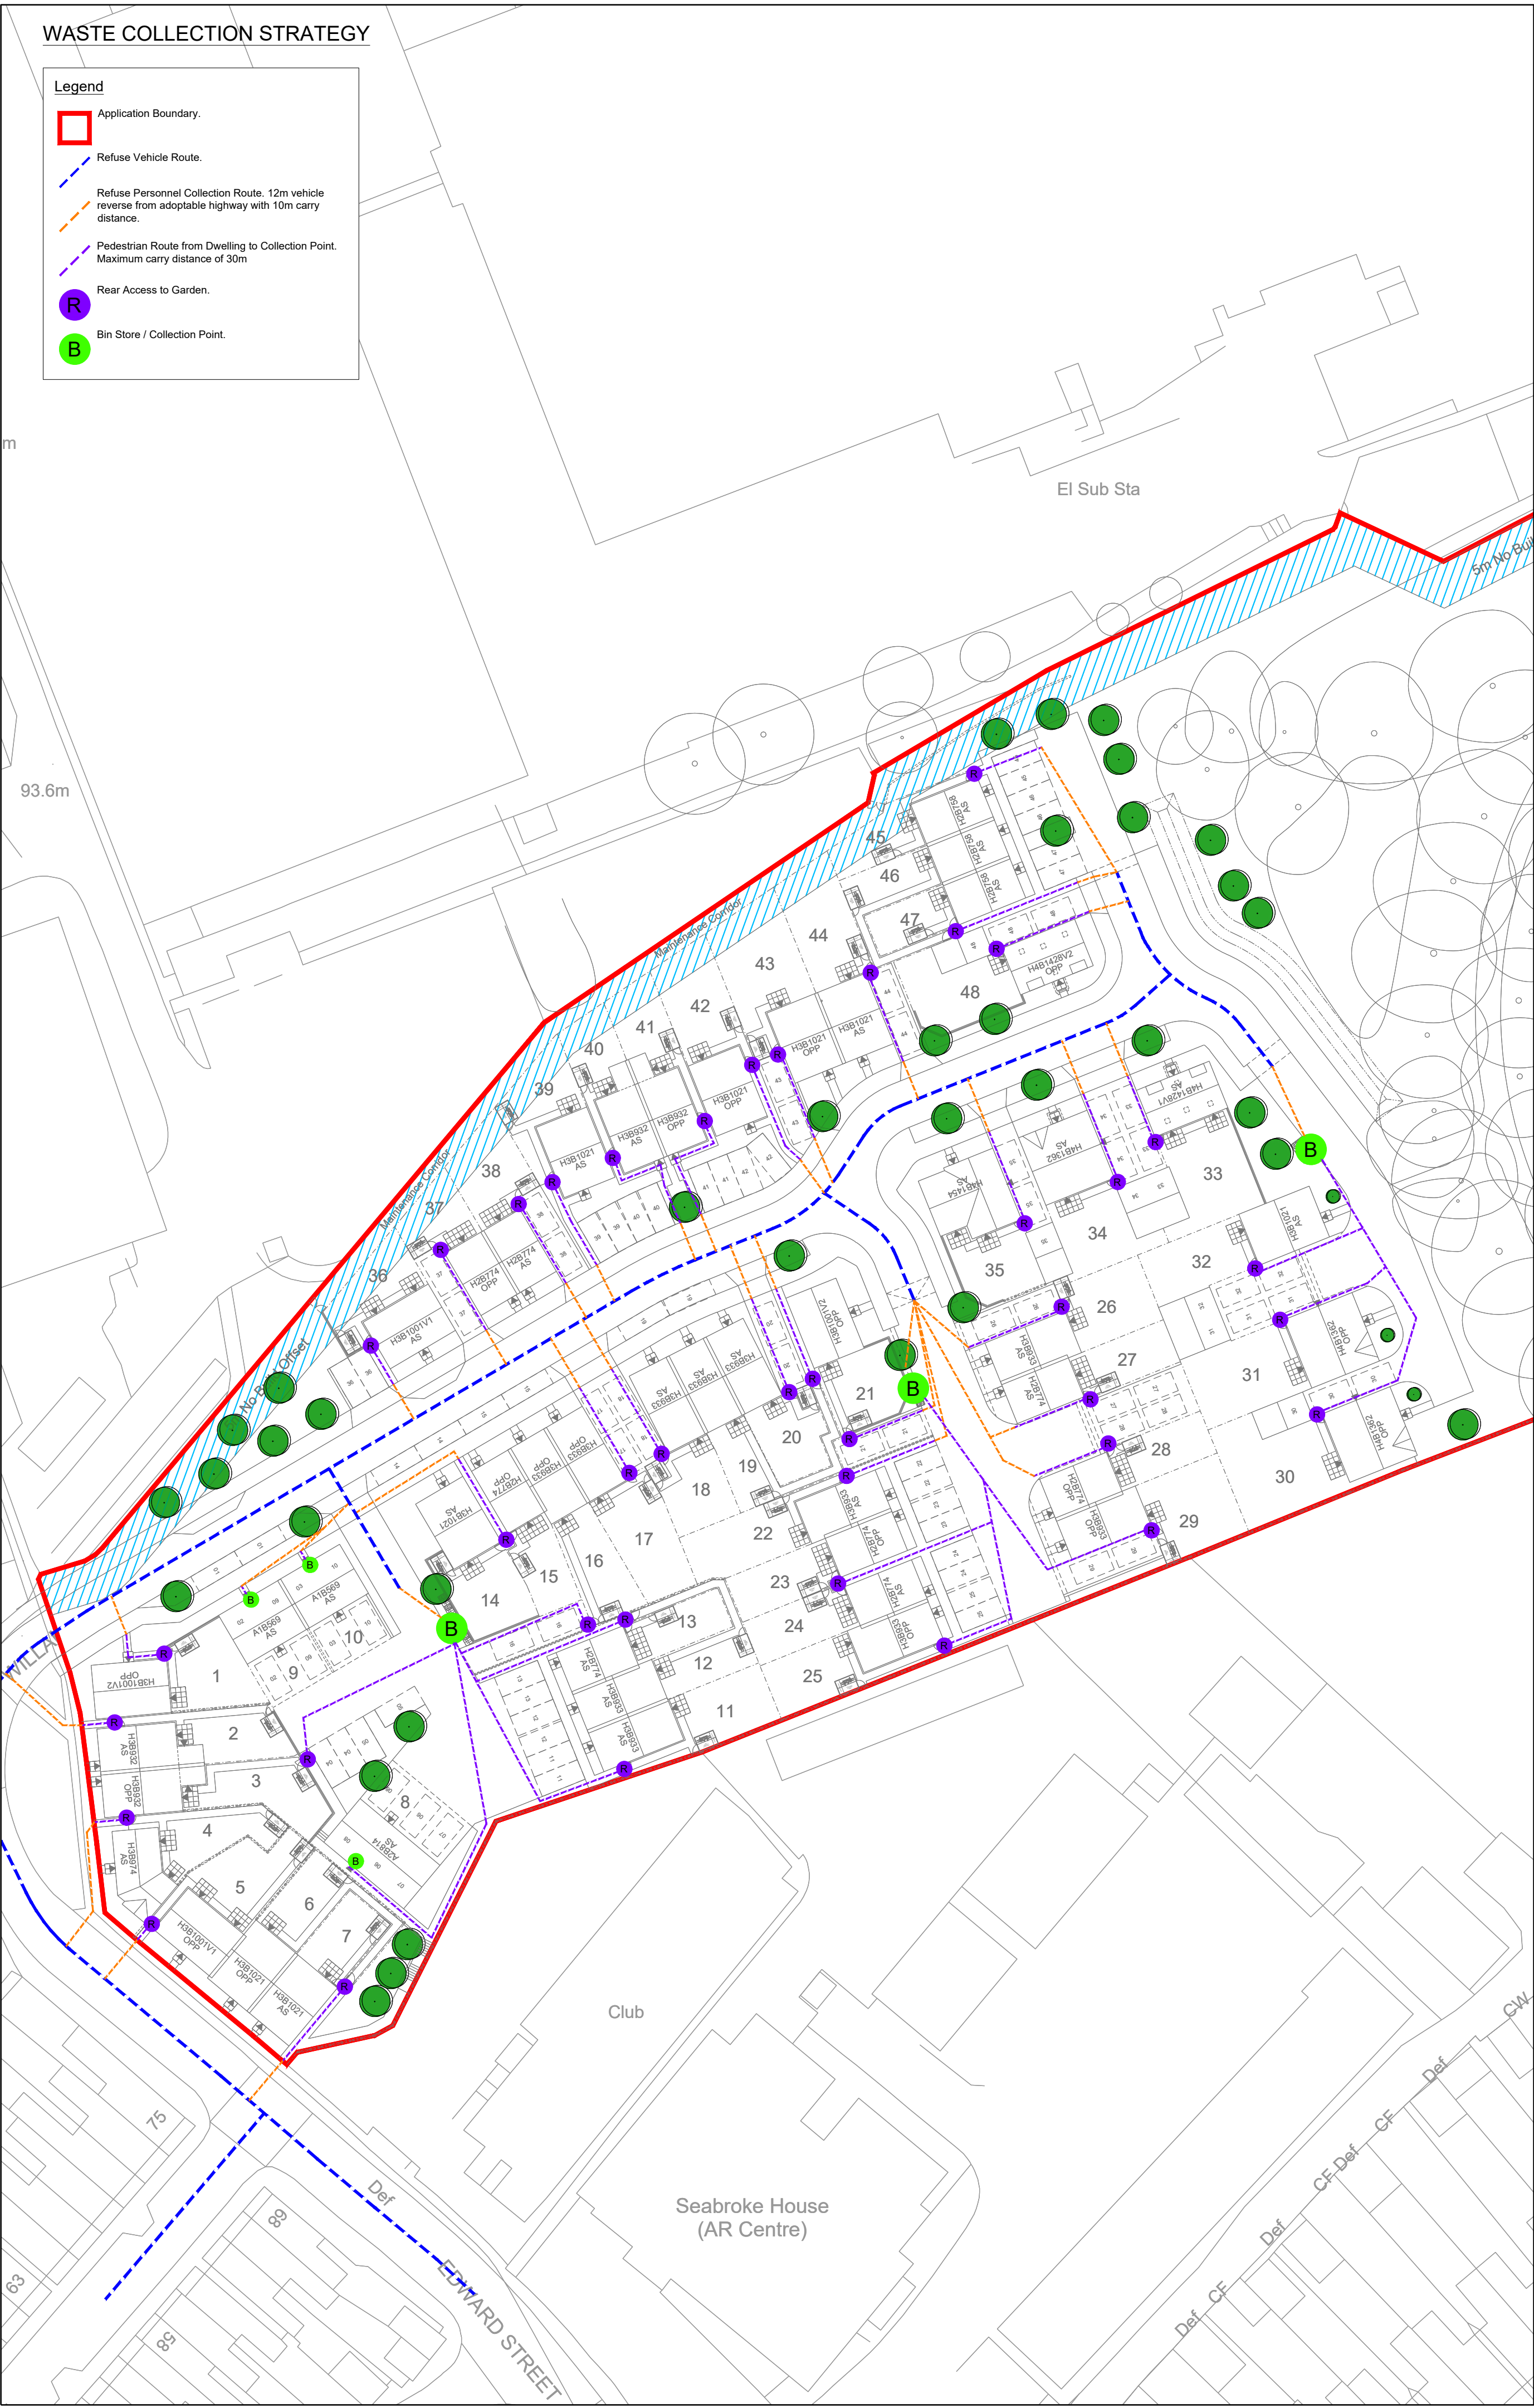


[This line should measure 70mm when printed correctly]

This drawing is the copyright of Roberts Limbrick Ltd and should not be reproduced in whole or in part or used in any manner whatsoever without their written permission.

Permission is granted to scale from this drawing for the purposes of Local Planning Authority approval only. For all other purposes do not scale from this drawing

Responsibility is not accepted for errors made by others in scaling from this drawing. Use only figured dimensions and report any discrepancies or omissions to the Architect immediately.

Rev	Date	By	Chk	Description
C01	29.01.2024	RHC	RHC	First Issue
C02	12.06.2024	RHC	RHC	Eastern parcel redesigned to suit planners comments. Waste management plan updated to suit

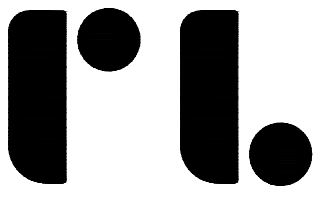

Roberts Limbrick

03333 405 500
mail@robertslimbrick.com
robertslimbrick.com

Registered Office: England No. 09658029

Project Name

RESIDENTIAL DEVELOPMENT
LAND NORTH of ROUNDS
GARDENS, RUGBY

Client Name

ST. MODWEN HOMES

Drawing Title

PROPOSED WASTE MANAGEMENT
PLAN

Scale

1/500 • A1

Project No.

10689

Status

A3

Purpose Of Issue

Issued for Planning

Project	Org	Vol	Level	Form	Role
R9112	RLA	23	XX	DR	A

Number

3530

Revision

C02